





platinum pro
construction

*out plan, out build,
out last*

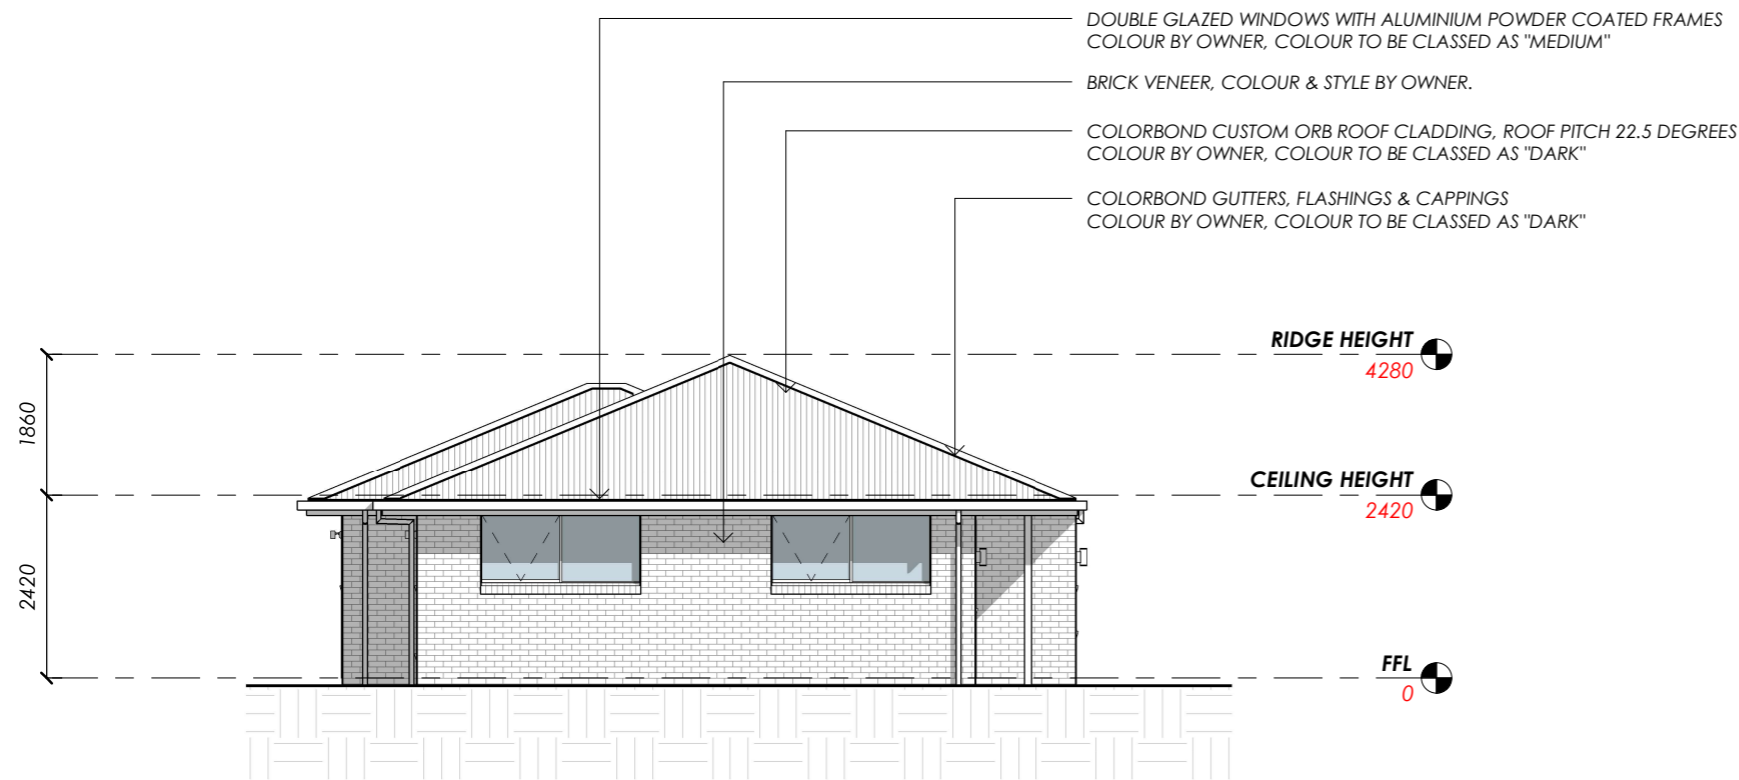

NORTH ELEVATION

Scale 1 : 100

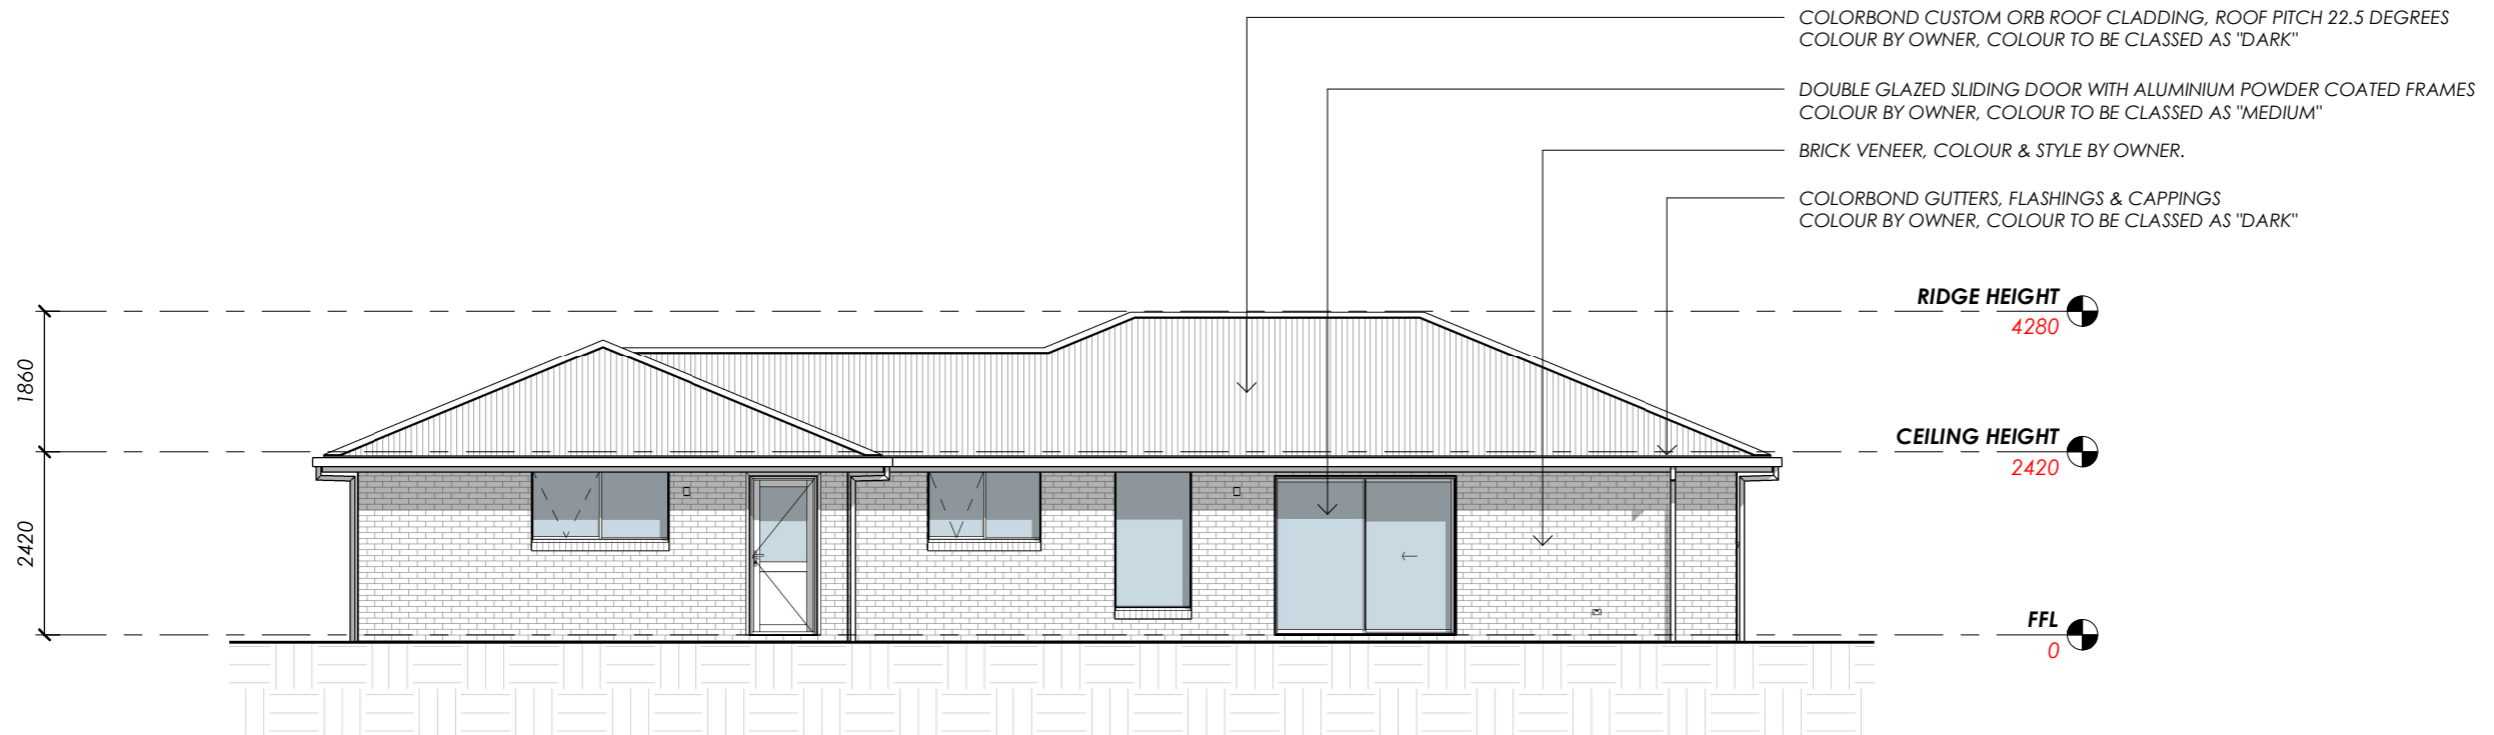

EAST ELEVATION

Scale 1 : 100

*out plan, out build,
out last*

www.platinumproconstruction.com.au

Phone
0429 123 475

Address
PO Box 2090, Spreyton Tasmania 7310

Email
sam@platinumproconstruction.com.au

©COPYRIGHT These drawings and designs and the copyright there of are the property of Platinum Pro Constructions and must not be used, retained or copied without the written permission of Platinum Pro Constructions

Spec Home Name
PROPOSED RESIDENCE

Floor Area
143m² (15 SQUARES)

(Scale 1:100 - A3 Sheet)

Sheet Title
ELEVATIONS 1 OF 2


Drawn: **NJB** Issue Date: **15/06/19** Revision: **A**

Sheet Number
A101
/U120




platinum pro
construction

*out plan, out build,
out last*

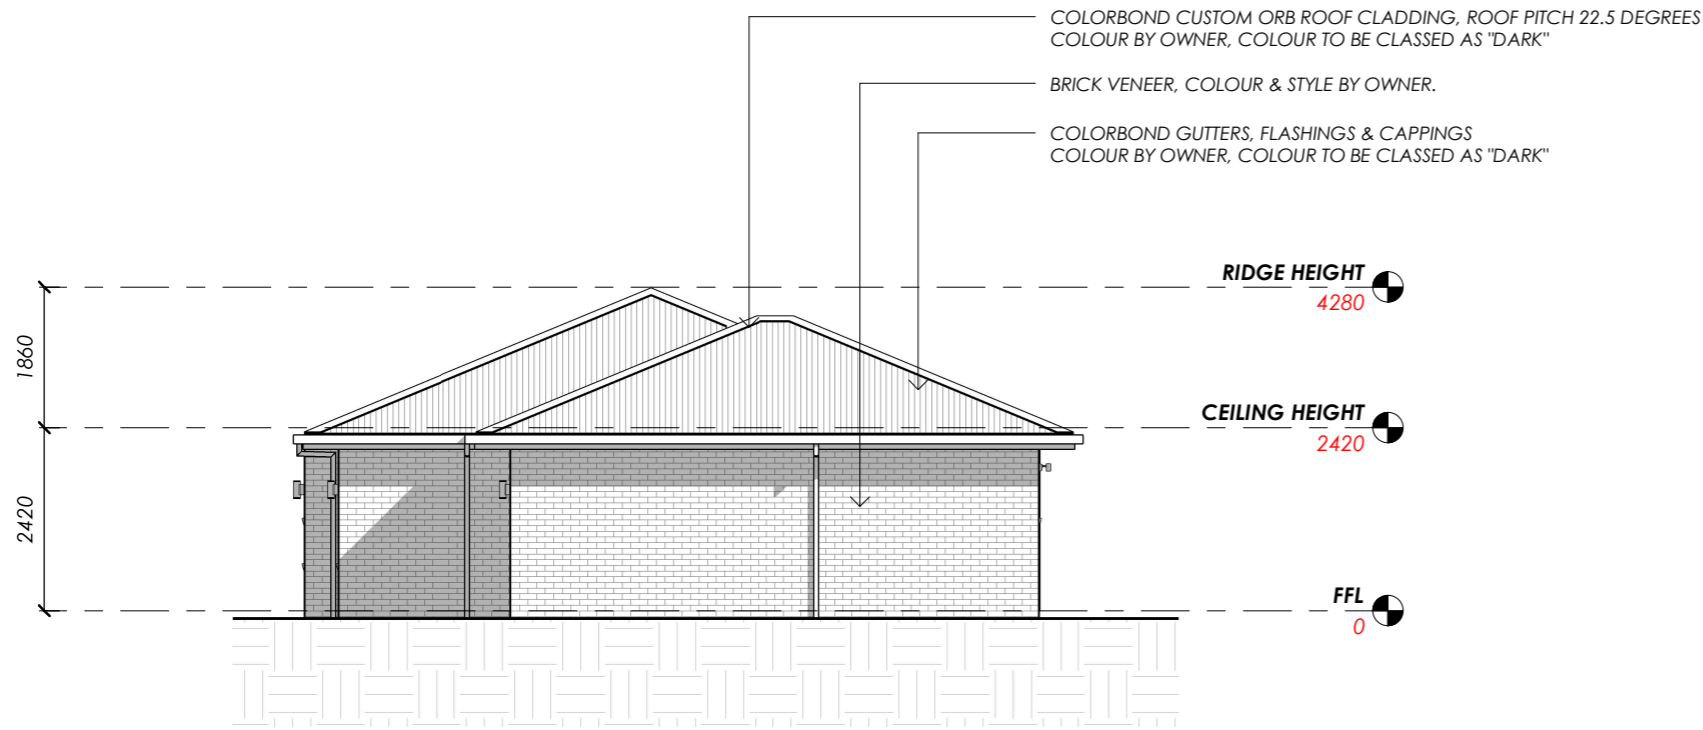

SOUTH ELEVATION

Scale 1 : 100

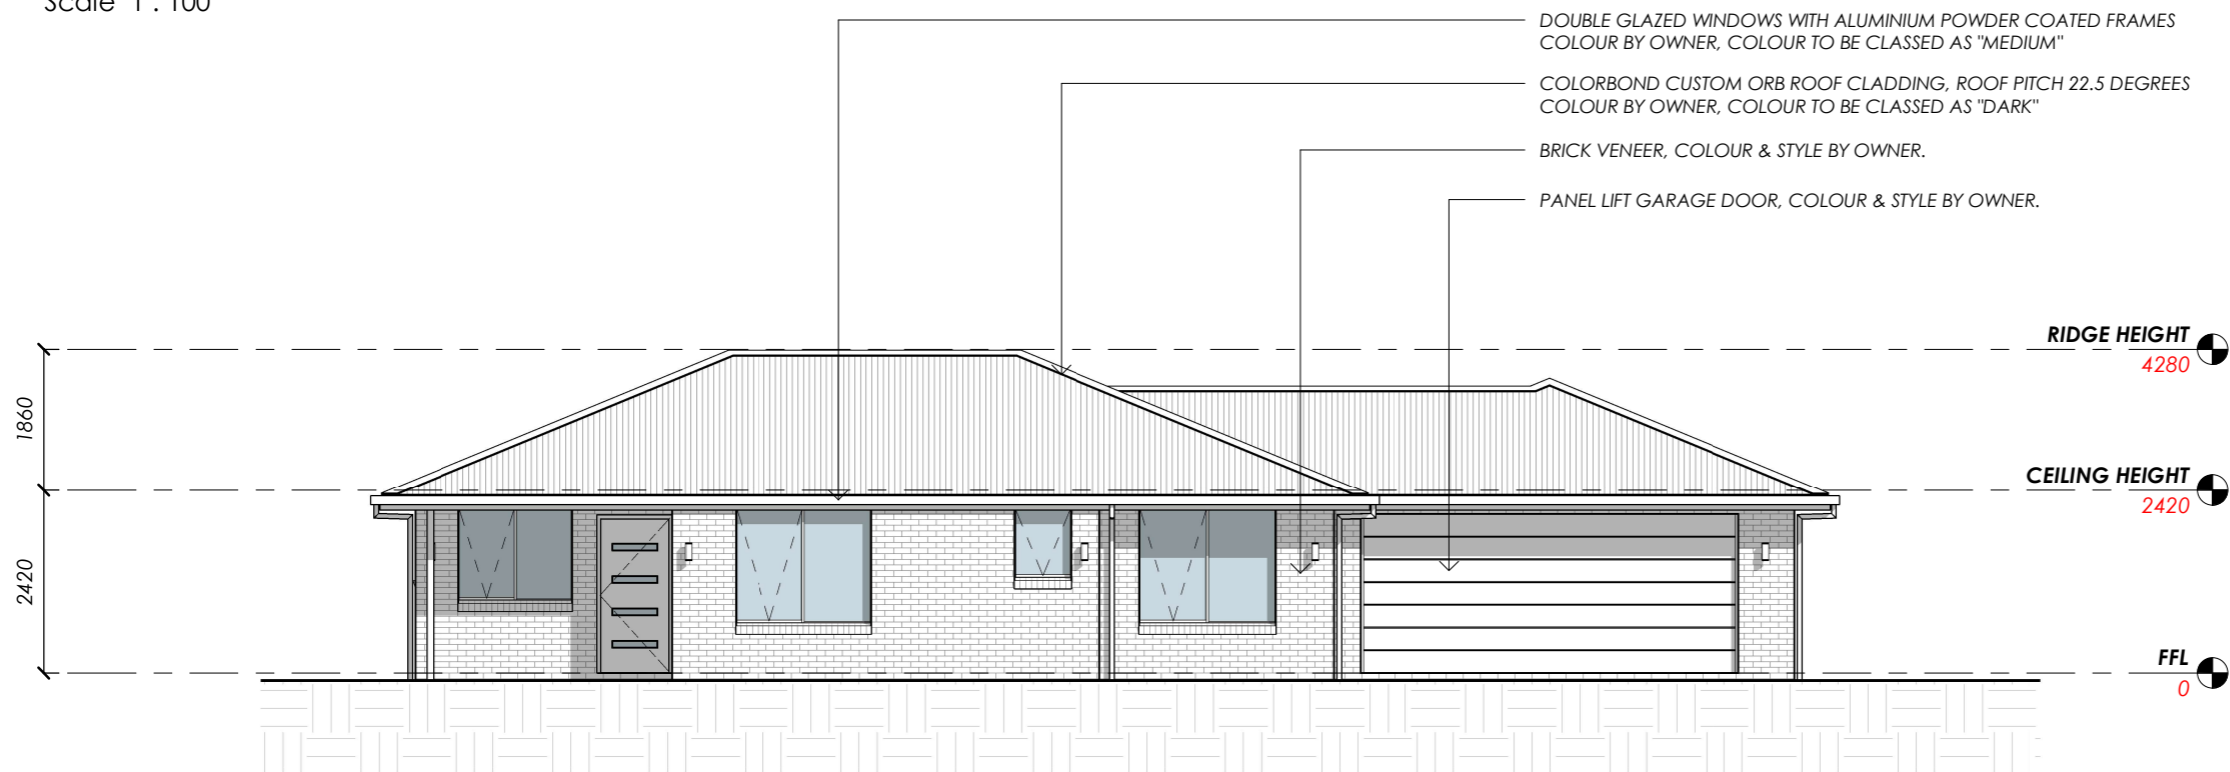

WEST ELEVATION

Scale 1 : 100

*out plan, out build,
out last*

www.platinumproconstruction.com.au

Phone
0429 123 475

Address
PO Box 2090, Spreyton Tasmania 7310

Email
sam@platinumproconstruction.com.au

©COPYRIGHT These drawings and designs and the copyright there of are the property of Platinum Pro Constructions and must not be used, retained or copied without the written permission of Platinum Pro Constructions

Spec Home Name
PROPOSED RESIDENCE

Floor Area
143m² (15 SQUARES)

(Scale 1:100 - A3 Sheet)

Sheet Title
ELEVATIONS 2 OF 2


Drawn: **NJB** Issue Date: **15/06/19** Revision: **A**

Sheet Number
A102
/U120



platinum pro
construction

*out plan, out build,
out last*

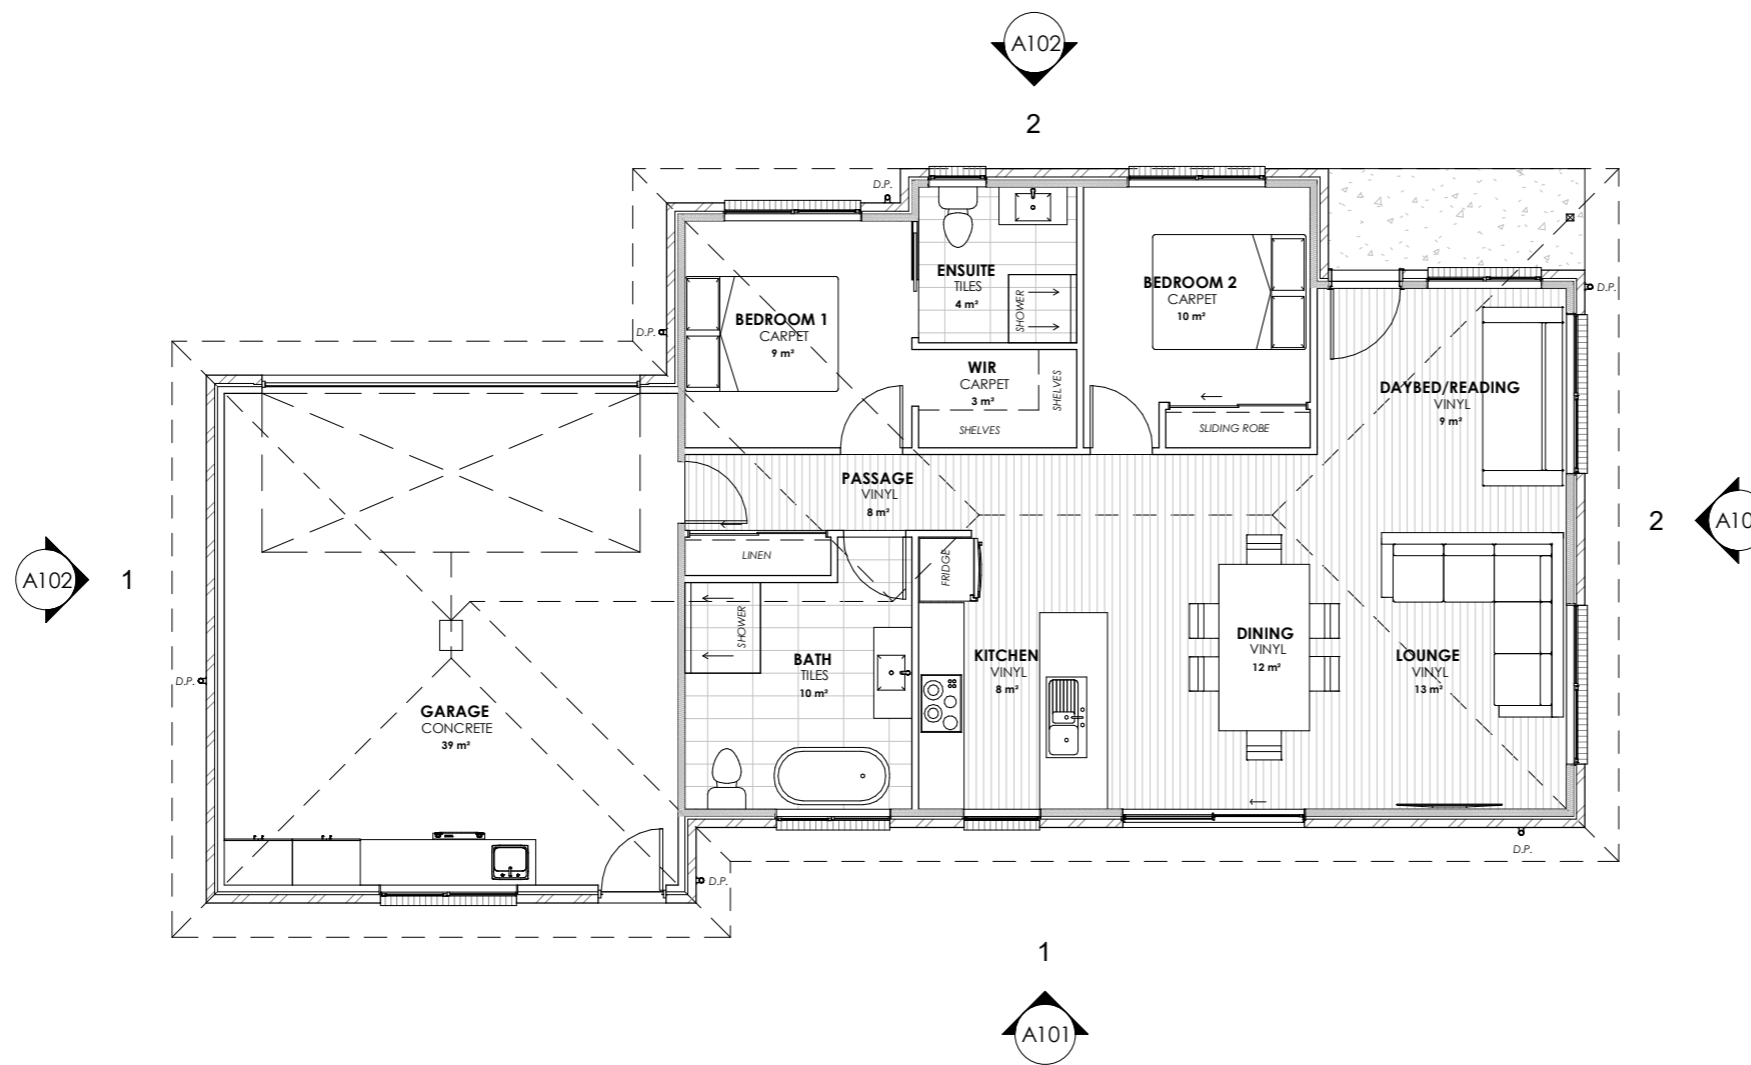

FLOOR AREA - 143m² (15 SQUARES)

OVERALL WIDTH - 18230mm
OVERALL LENGTH - 9710mm


VINYL
FLOOR AREA APPROX - 50m²
5mm SELECTED VINYL PLANK FLOORING

CARPET
FLOOR AREA APPROX - 12m²
SELECTED CARPET AND UNDERLAY

TILES
FLOOR AREA APPROX - 14m²
SELECTED TILES, GROUT, SEALANT, TRIMS
SEALED PRIOR WITH A WATERPROOF
MEMBRANE SYSTEM

CONCRETE
FLOOR AREA APPROX - 39m²
NO SURFACE FINISH REQUIRED.

SKIRTING 66x18 PRE PRIMED BEVELLED
SKIRTINGBOARD, PAINT TO FINISH.

 

FLOOR PLAN

Scale 1 : 100

 *out plan, out build,
out last*
www.platinumproconstruction.com.au

Phone
0429 123 475
Address
PO Box 2090, Spreyton Tasmania 7310
Email
sam@platinumproconstruction.com.au

©COPYRIGHT These drawings and designs and the copyright there of are the property of Platinum Pro Constructions and must not be used, retained or copied without the written permission of Platinum Pro Constructions

Spec Home Name
PROPOSED RESIDENCE
Floor Area
143m² (15 SQUARES)
(Scale 1:100 - A3 Sheet)

Sheet Title
FLOOR PLAN
Drawn **NJB** Issue Date **15/06/19** Revision **A**

Sheet Number
A105
/U120