





platinum pro
construction

*out plan, out build,
out last*

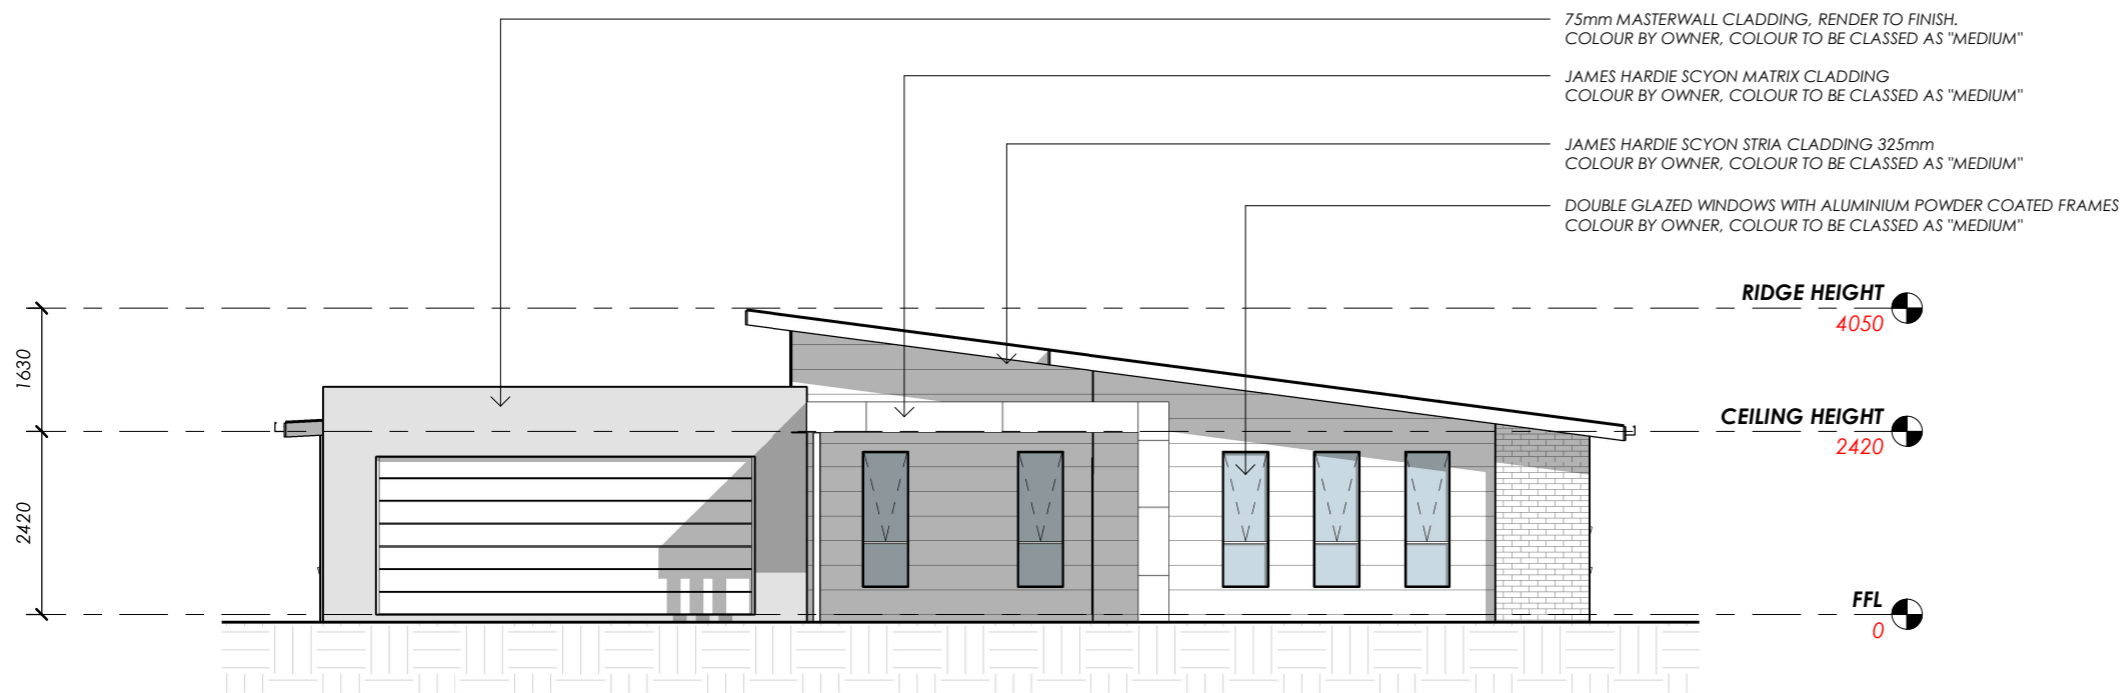

NORTH ELEVATION

Scale 1 : 100

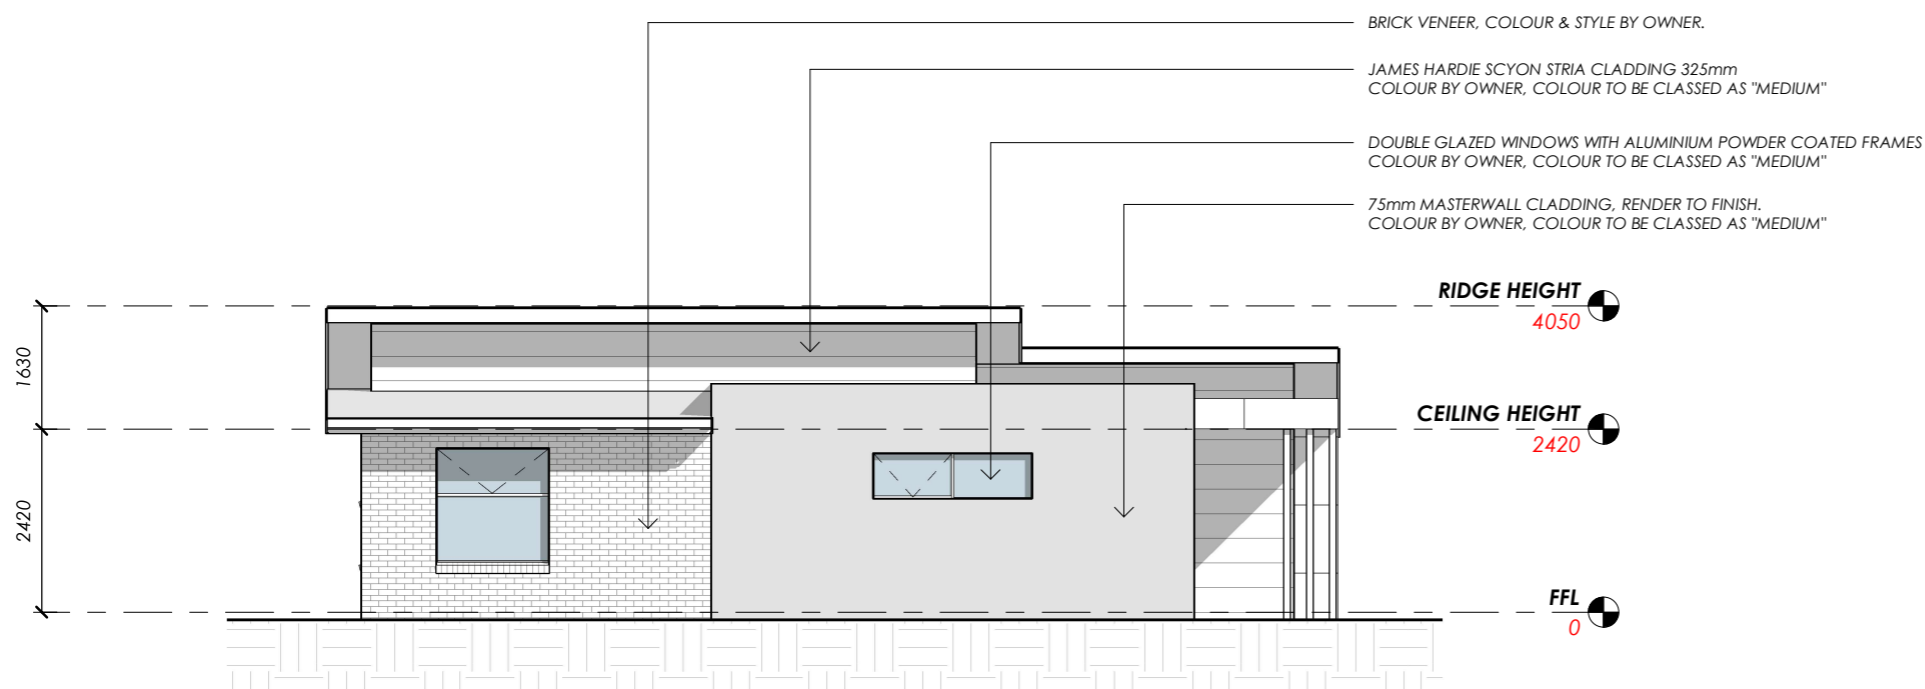

EAST ELEVATION

Scale 1 : 100



*out plan, out build,
out last*

www.platinumproconstruction.com.au

Phone
0429 123 475

Address
PO Box 2090, Spreyton Tasmania 7310

Email
sam@platinumproconstruction.com.au

©COPYRIGHT These drawings and designs and the copyright there of are the property of Platinum Pro Constructions and must not be used, retained or copied without the written permission of Platinum Pro Constructions

Spec Home Name
PROPOSED RESIDENCE

Floor Area
173m² (19 SQUARES)

(Scale 1:100 - A3 Sheet)

Sheet Title
ELEVATIONS 1 OF 2

Drawn
NJB

Issue Date
12/06/19

Revision
A

Sheet Number


A102

/A121




platinum pro
construction

*out plan, out build,
out last*

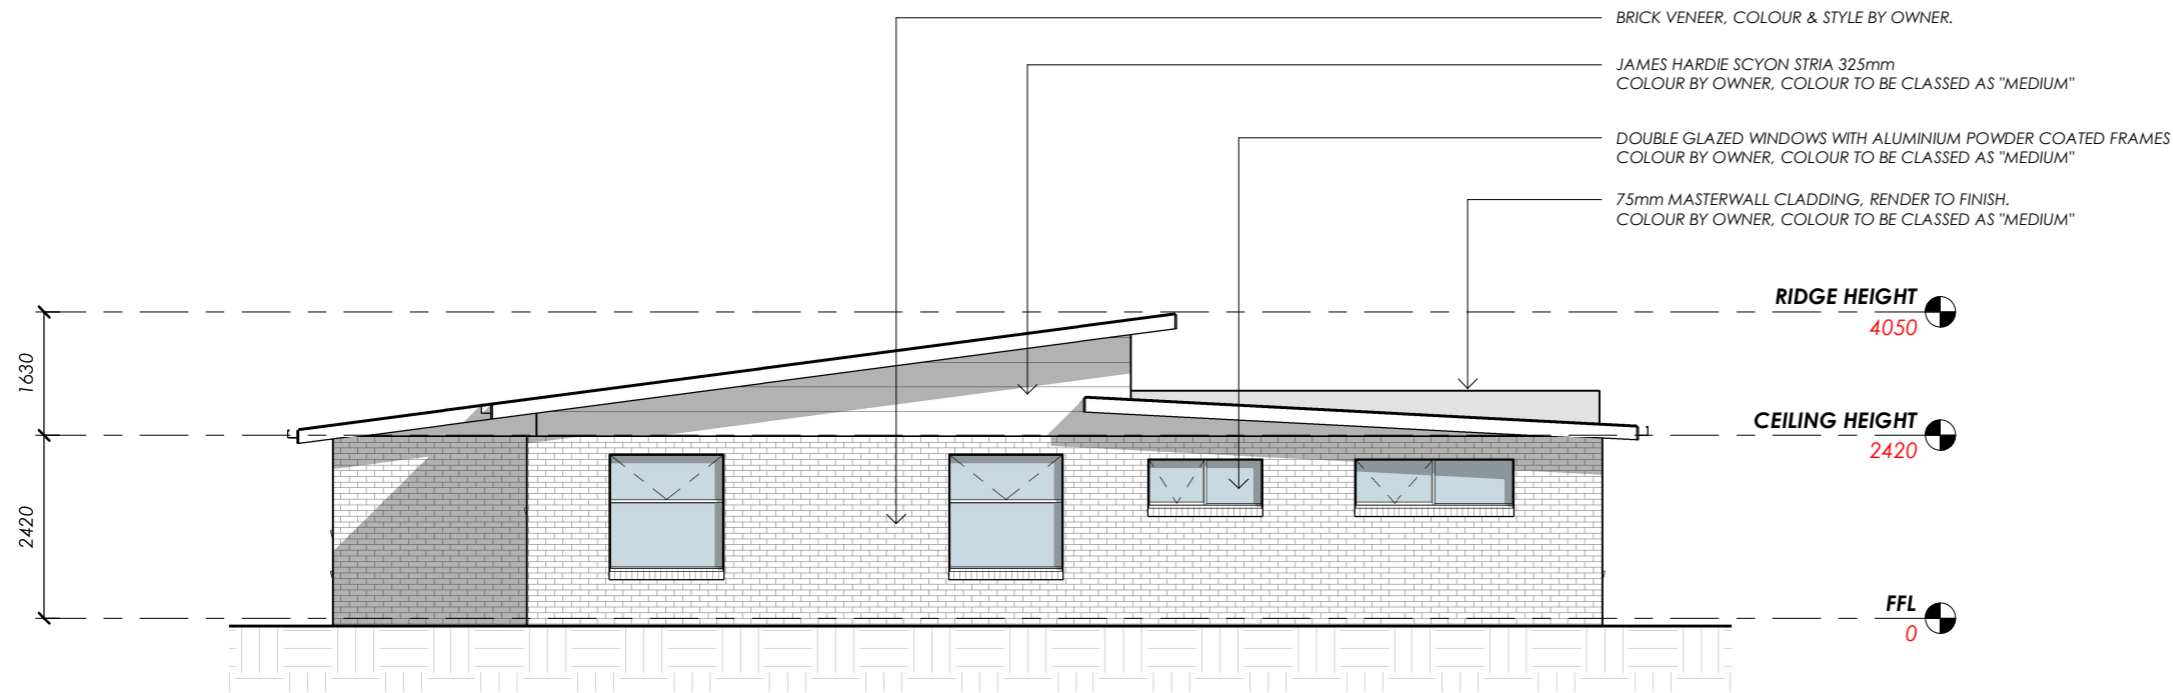

SOUTH ELEVATION
Scale 1 : 100

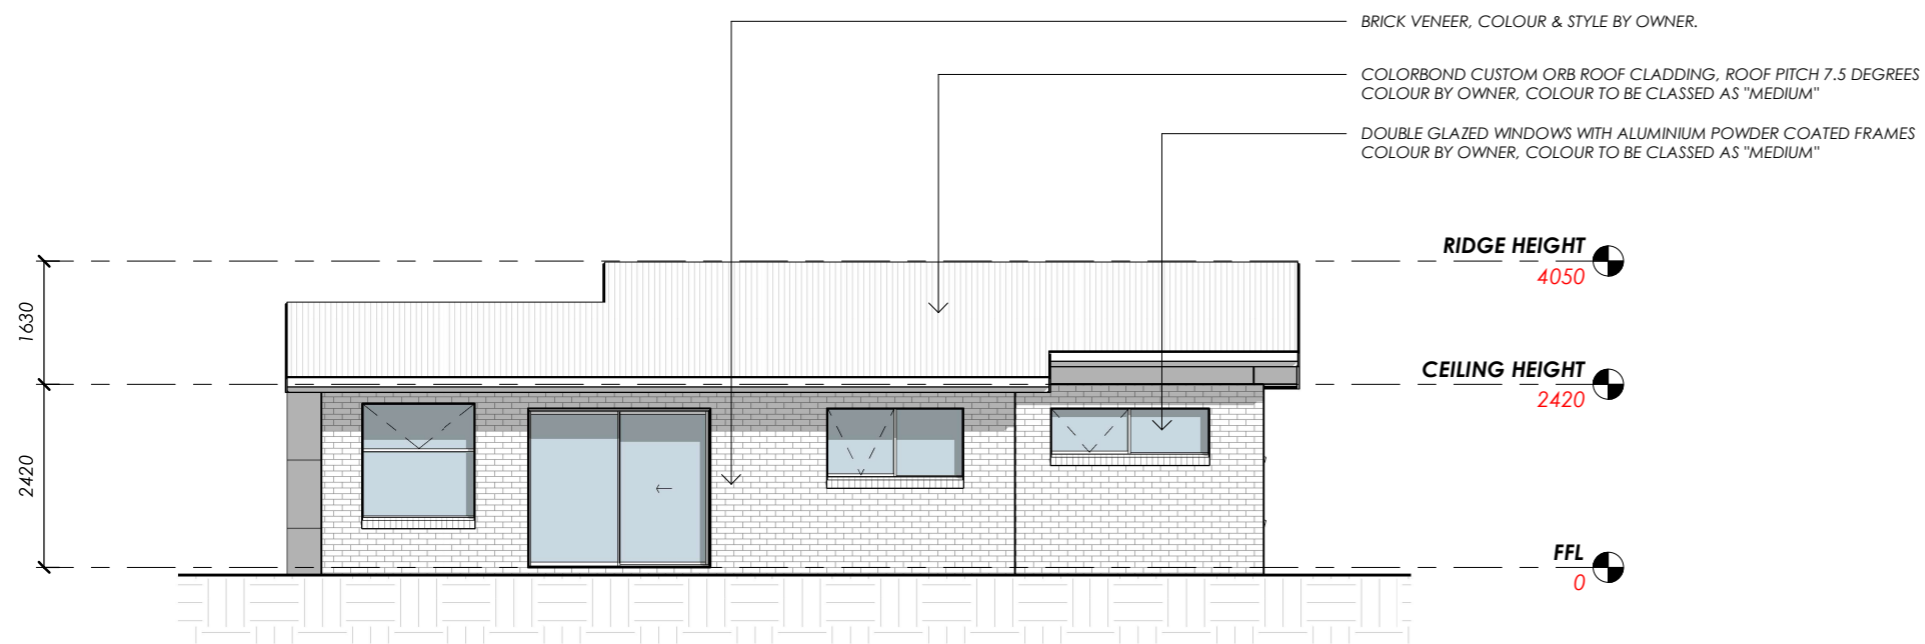


WEST ELEVATION
Scale 1 : 100



platinum pro
construction

*out plan, out build,
out last*

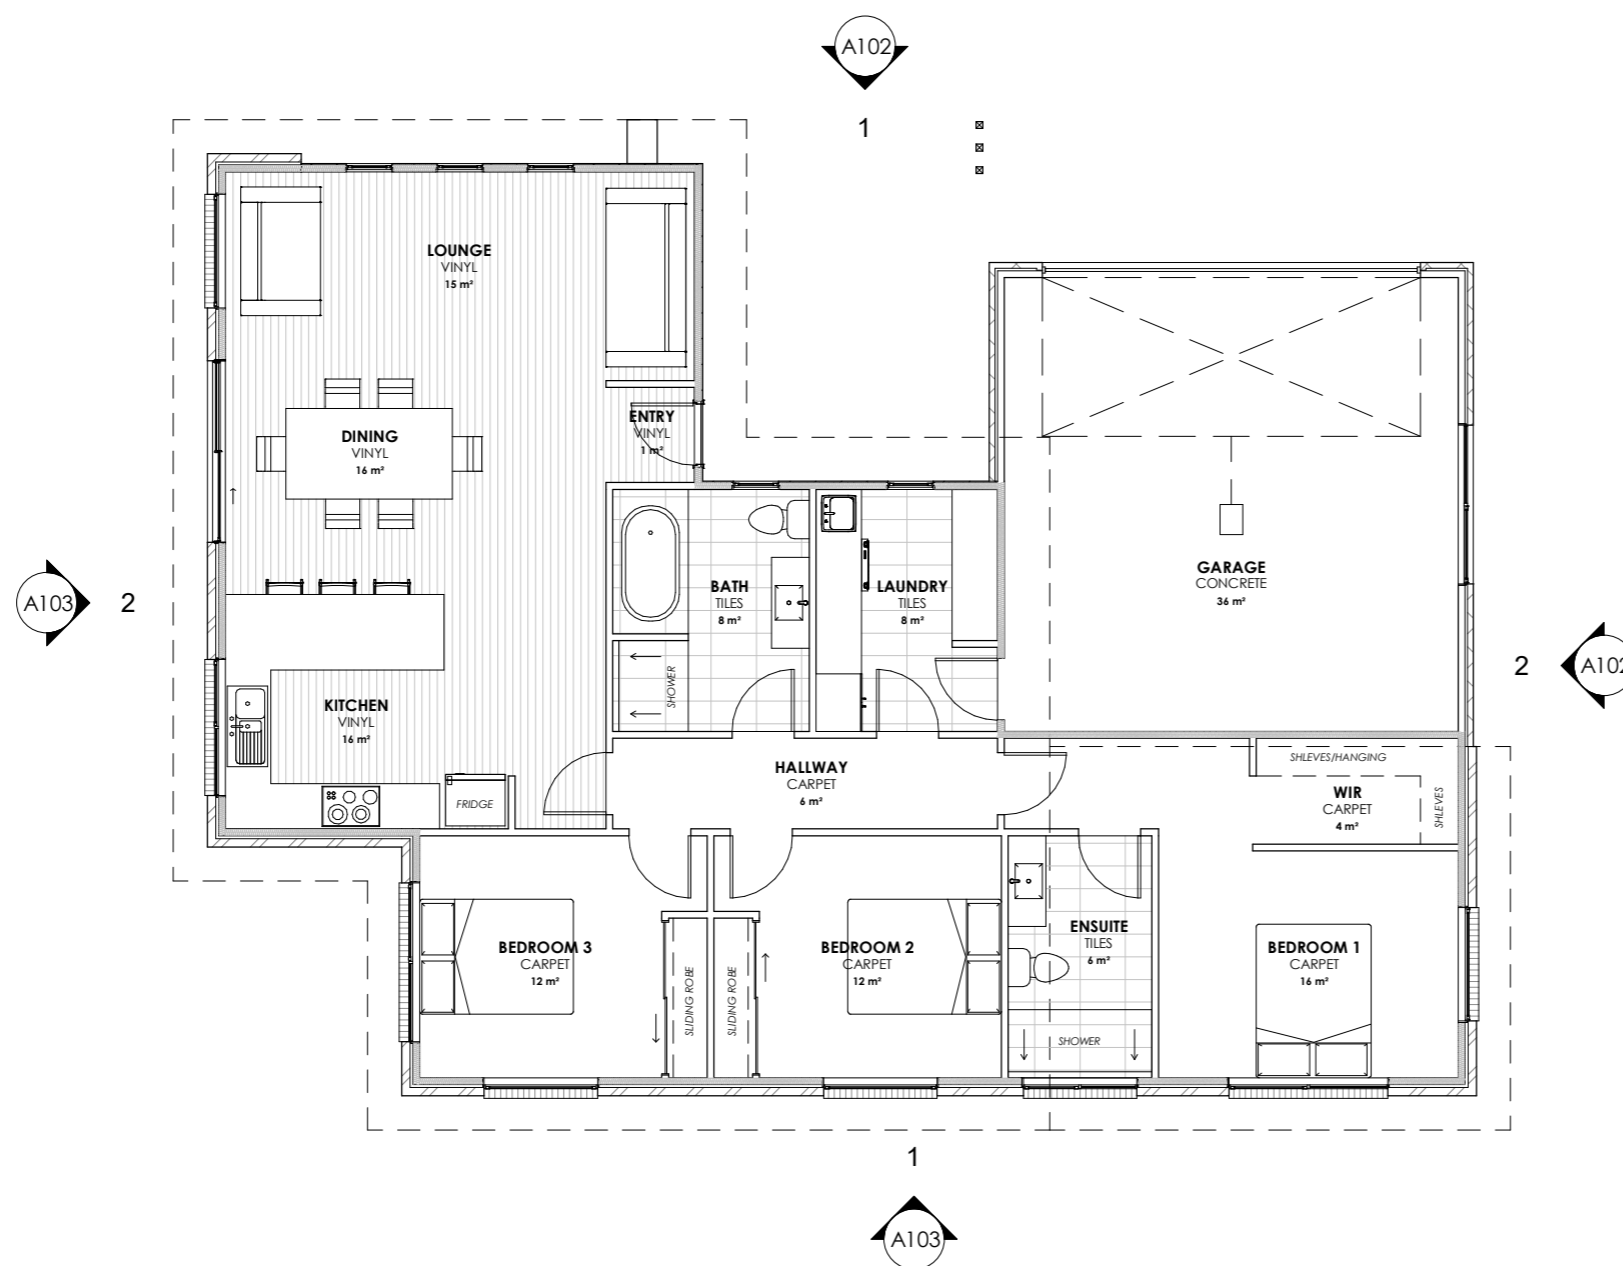

FLOOR AREA - 173m2 (19 SQUARES)

**OVERALL WIDTH - 16630mm
OVERALL LENGTH - 12460mm**

VINYL
FLOOR AREA APPROX - 49m2
5mm SELECTED VINYL PLANK FLOORING

CARPET
FLOOR AREA APPROX - 50m2
SELECTED CARPET AND UNDERLAY

TILES
FLOOR AREA APPROX - ??m2
SELECTED TILES, GROUT, SEALANT, TRIMS
SEALED PRIOR WITH A WATERPROOF
MEMBRANE SYSTEM

CONCRETE
FLOOR AREA APPROX - 36m2
NO SURFACE FINISH REQUIRED.

SKIRTING 66x18 PRE PRIMED BEVELLED
SKIRTINGBOARD, PAINT TO FINISH.

FLOOR PLAN
Scale 1 : 100

 *out plan, out build,
out last*

Phone 0429 123 475
Address PO Box 2090, Spreyton Tasmania 7310
Email sam@platinumproconstruction.com.au

www.platinumproconstruction.com.au

©COPYRIGHT These drawings and designs and the copyright there of are the property of Platinum Pro Constructions and must not be used, retained or copied without the written permission of Platinum Pro Constructions

Spec Home Name
PROPOSED RESIDENCE
Floor Area
173m2 (19 SQUARES)
(Scale 1:100 - A3 Sheet)

Sheet Title
FLOOR PLAN
Drawn **NJB** Issue Date **12/06/19** Revision **A**

Sheet Number
A104
/A121