





platinum pro
construction

*out plan, out build,
out last*

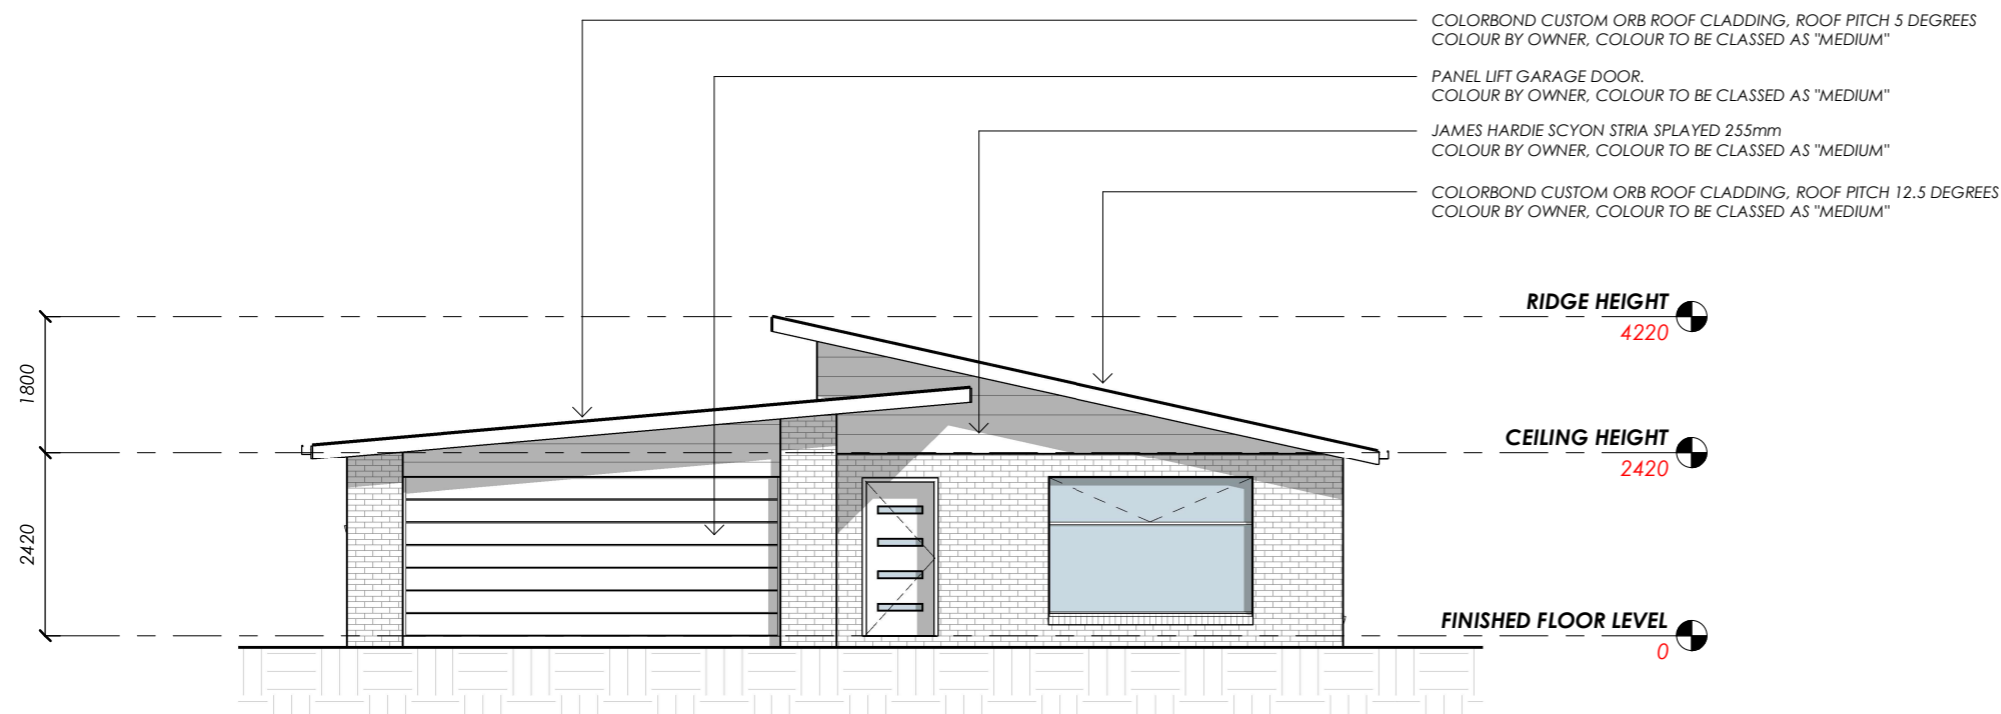


NORTH ELEVATION

Scale 1 : 100

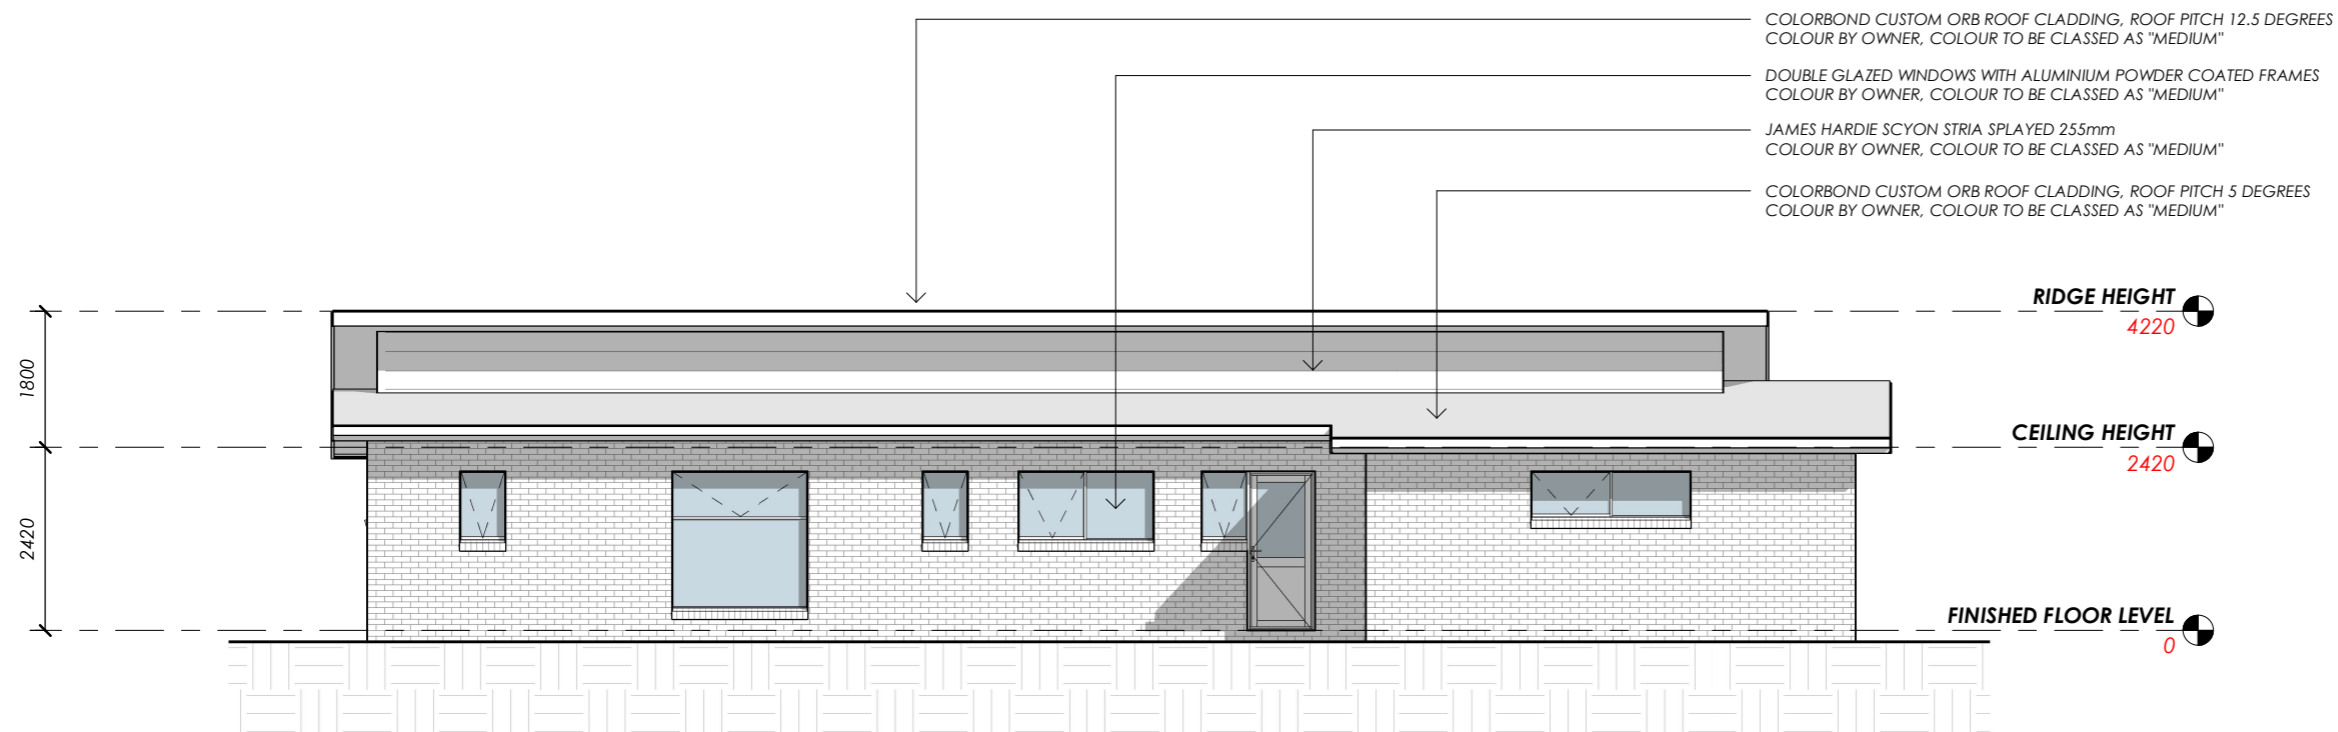

EAST ELEVATION


Scale 1 : 100

 <p><i>out plan, out build, out last</i></p> <p>Phone 0429 123 475</p> <p>Address PO Box 2090, Spreyton Tasmania 7310</p> <p>Email sam@platinumproconstruction.com.au</p> <p>www.platinumproconstruction.com.au</p>	<p>©COPYRIGHT These drawings and designs and the copyright there of are the property of Platinum Pro Constructions and must not be used, retained or copied without the written permission of Platinum Pro Constructions</p>	<p>Spec Home Name PROPOSED RESIDENCE</p> <p>Floor Area 198m2 (21 SQUARES)</p> <p>(Scale 1:100 - A3 Sheet)</p>	<p>Sheet Title ELEVATIONS 1 OF 2</p> <p>Drawn: NJB Issue Date: 04/06/19 Revision: A</p>	<p>Sheet Number A102 /A121</p>
--	--	---	---	---




platinum pro
construction

*out plan, out build,
out last*

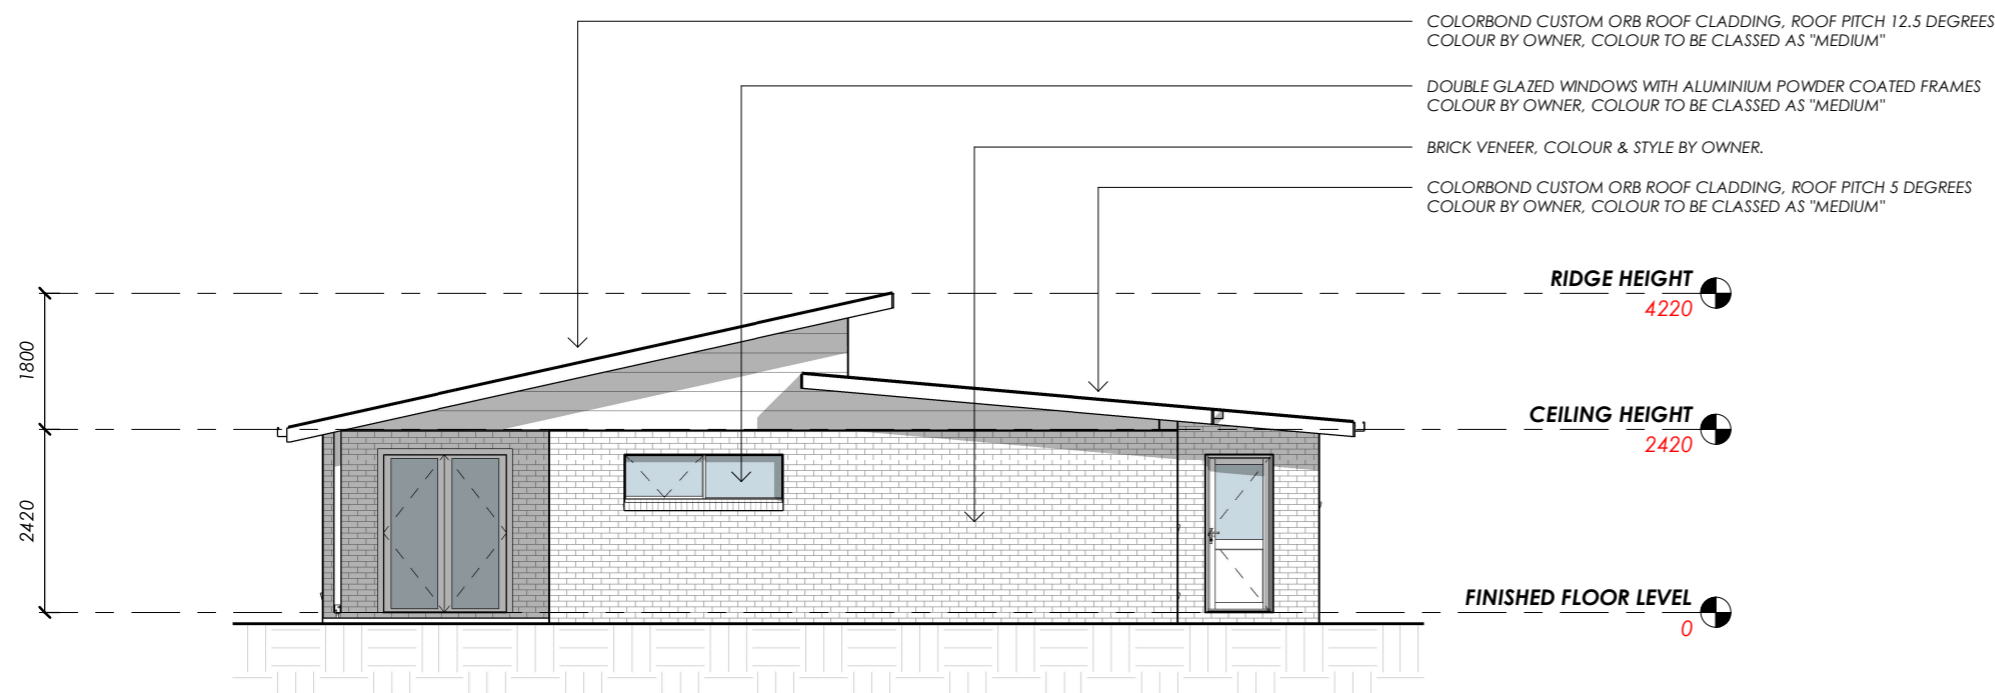

SOUTH ELEVATION

Scale 1 : 100

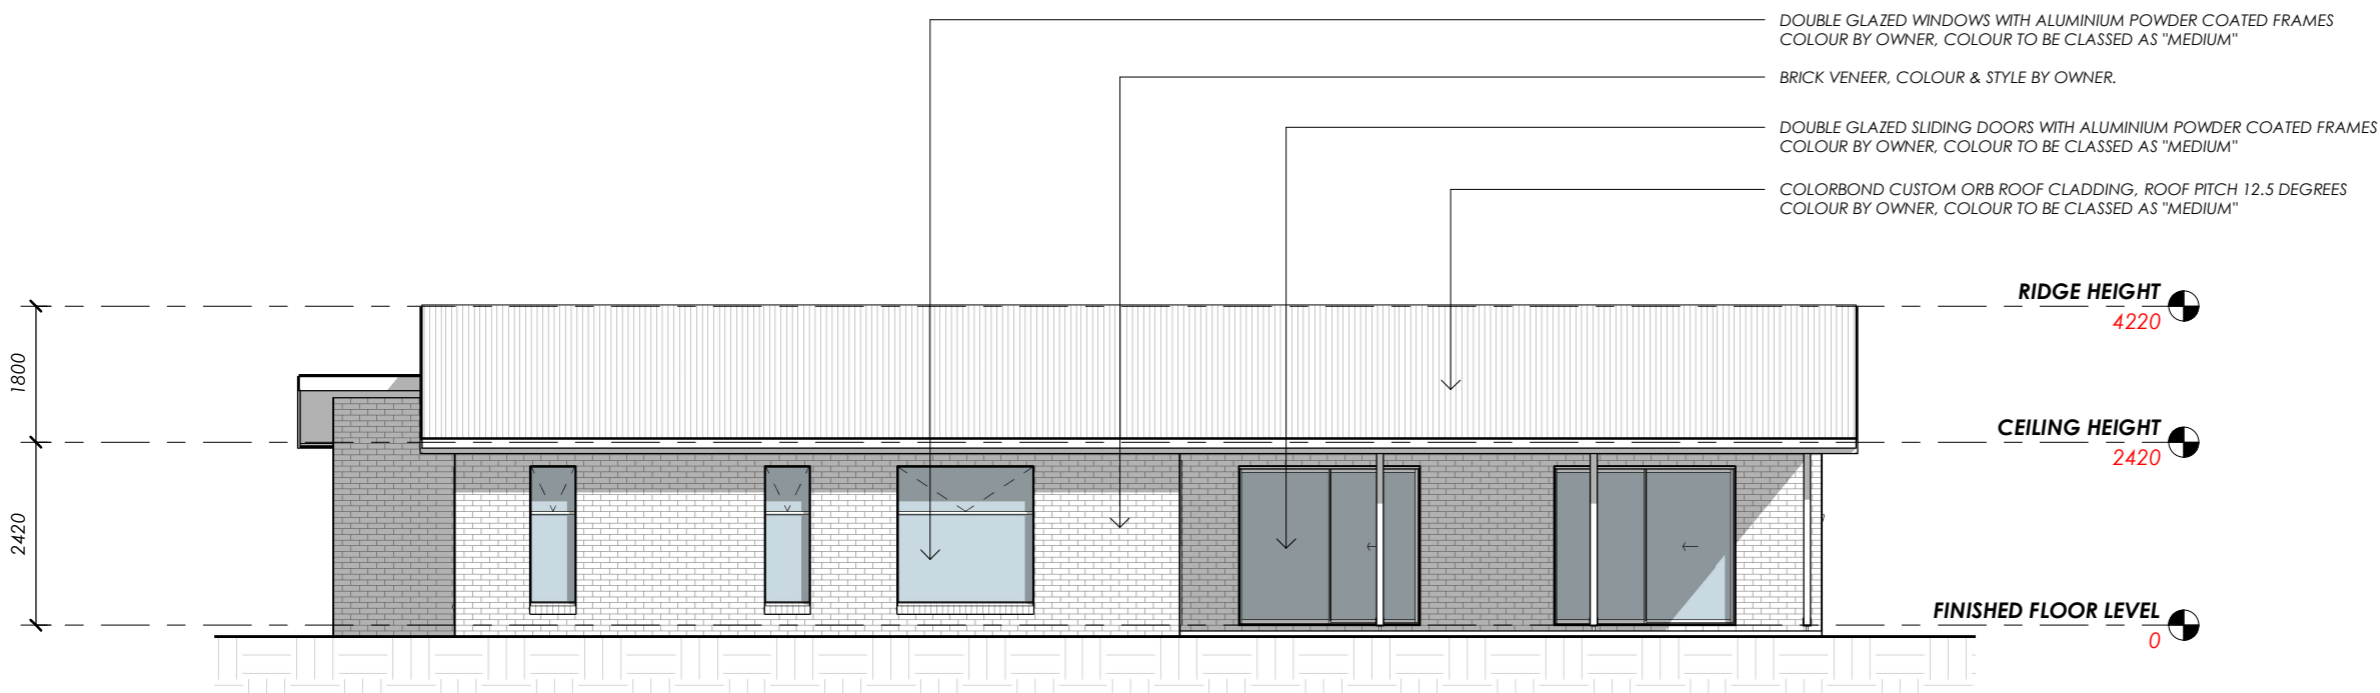

WEST ELEVATION

Scale 1 : 100



*out plan, out build,
out last*

Phone
0429 123 475

Address
PO Box 2090, Spreyton Tasmania 7310

Email
sam@platinumproconstruction.com.au

www.platinumproconstruction.com.au

©COPYRIGHT These drawings and designs and the copyright there of are the property of Platinum Pro Constructions and must not be used, retained or copied without the written permission of Platinum Pro Constructions

Spec Home Name
PROPOSED RESIDENCE

Floor Area
198m² (21 SQUARES)

(Scale 1:100 - A3 Sheet)

Sheet Title
ELEVATIONS 2 OF 2


Drawn: **NJB** Issue Date: **04/06/19** Revision: **A**

Sheet Number
A103
/A121



platinum pro
construction

*out plan, out build,
out last*

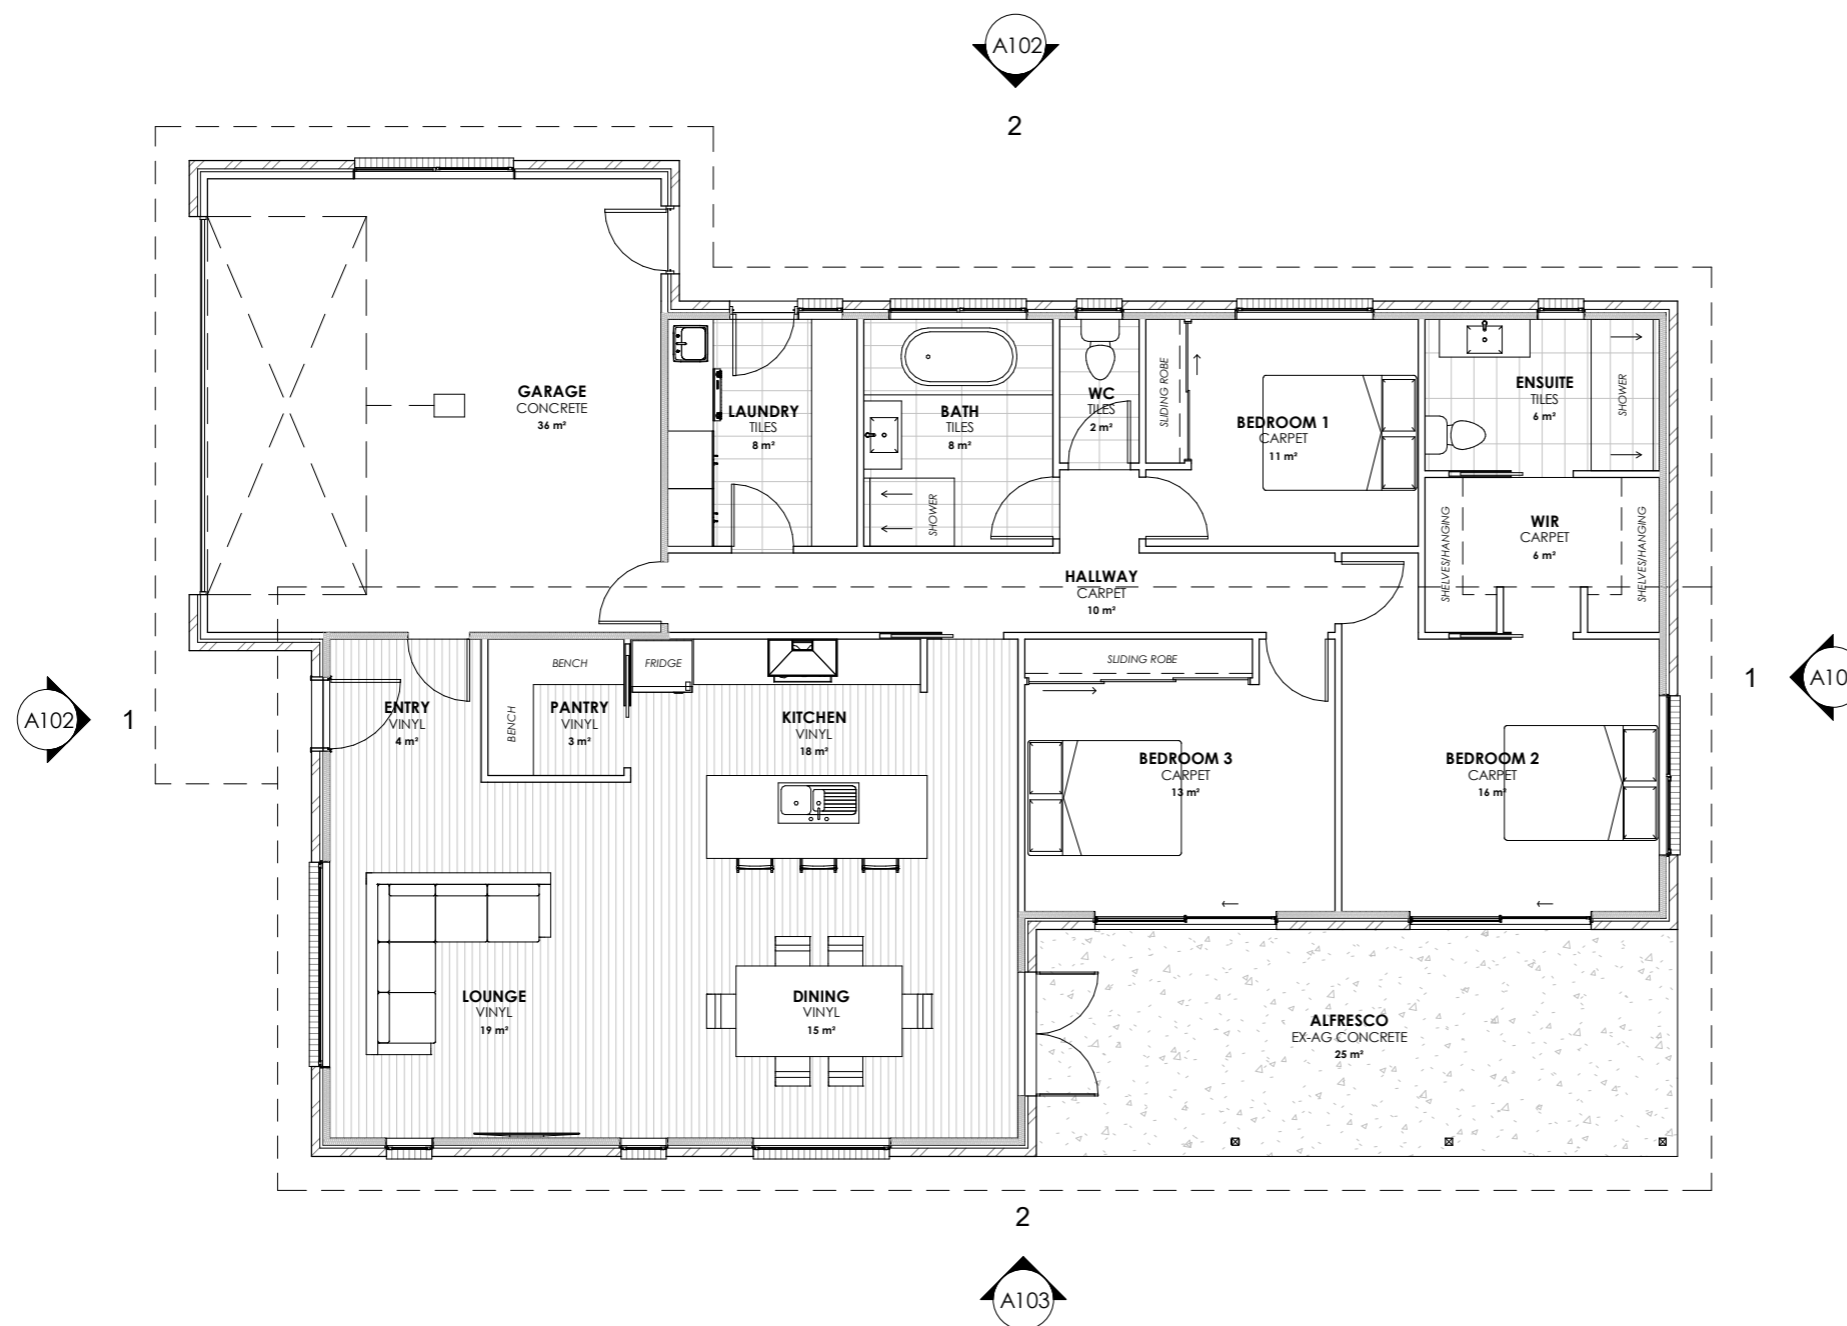

FLOOR AREA - 198m² (21 SQUARES)
ALFRESCO AREA - 25m² (2.7 SQUARES)

OVERALL WIDTH - 13170mm
OVERALL LENGTH - 19680mm

VINYL
FLOOR AREA APPROX - 60m²
5mm SELECTED VINYL PLANK FLOORING


CARPET
FLOOR AREA APPROX - 56m²
SELECTED CARPET AND UNDERLAY

TILES
FLOOR AREA APPROX - 24m²
SELECTED TILES, GROUT, SEALANT, TRIMS
SEALED PRIOR WITH A WATERPROOF
MEMBRANE SYSTEM

CONCRETE
FLOOR AREA APPROX - 36m²
NO SURFACE FINISH REQUIRED.

EX-AG CONC
FLOOR AREA APPROX - 25m²
EXPOSED AGREGATE CONCRETE, FINISH BY OWNER.

SKIRTING 66x18 PRE PRIMED BEVELLED
SKIRTINGBOARD, PAINT TO FINISH.

 

FLOOR PLAN
Scale 1 : 100

 *out plan, out build,
out last*

Phone
0429 123 475

Address
PO Box 2090, Spreyton Tasmania 7310

Email
sam@platinumproconstruction.com.au

www.platinumproconstruction.com.au

©COPYRIGHT These drawings and designs and the copyright there of are the property of Platinum Pro Constructions and must not be used, retained or copied without the written permission of Platinum Pro Constructions

Spec Home Name
PROPOSED RESIDENCE
Floor Area
198m² (21 SQUARES)
(Scale 1:100 - A3 Sheet)

Sheet Title
FLOOR PLAN

Drawn: **NJB** Issue Date: **10/06/19** Revision: **A**

Sheet Number
A104
/A121