




platinum pro
construction

*out plan, out build,
out last*

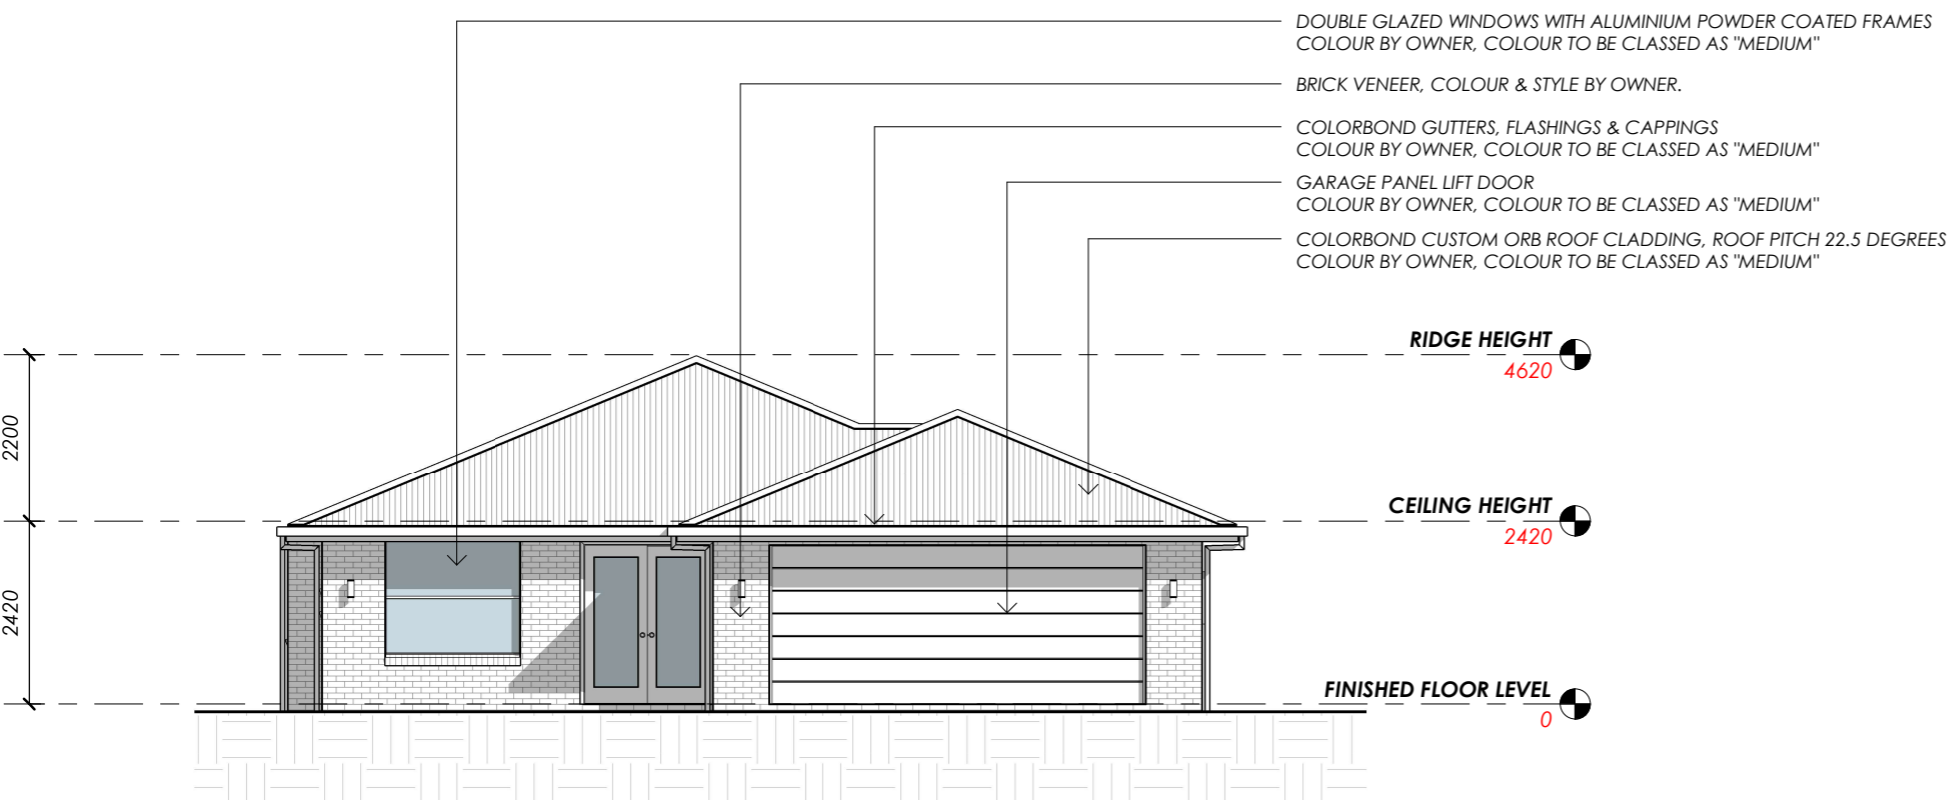

SOUTH ELEVATION

Scale 1 : 100



EAST ELEVATION


Scale 1 : 100

<p><i>out plan, out build, out last</i></p> <p>www.platinumproconstruction.com.au</p>	<p>Phone 0429 123 475</p> <p>Address PO Box 2090, Spreyton Tasmania 7310</p> <p>Email sam@platinumproconstruction.com.au</p>	<p>©COPYRIGHT These drawings and designs and the copyright there of are the property of Platinum Pro Constructions and must not be used, retained or copied without the written permission of Platinum Pro Constructions</p>	<p>Spec Home Name PROPOSED RESIDENCE</p> <p>Floor Area 229m2 (25 SQUARES)</p> <p>(Scale 1:100 - A3 Sheet)</p>	<p>Sheet Title ELEVATIONS 1 OF 2</p> <p>Drawn: NJB Issue Date: 28/06/18 Revision: A</p>	<p>Sheet Number A102 /A119</p>
	<p>platinum pro construction</p>				




platinum pro
construction

*out plan, out build,
out last*

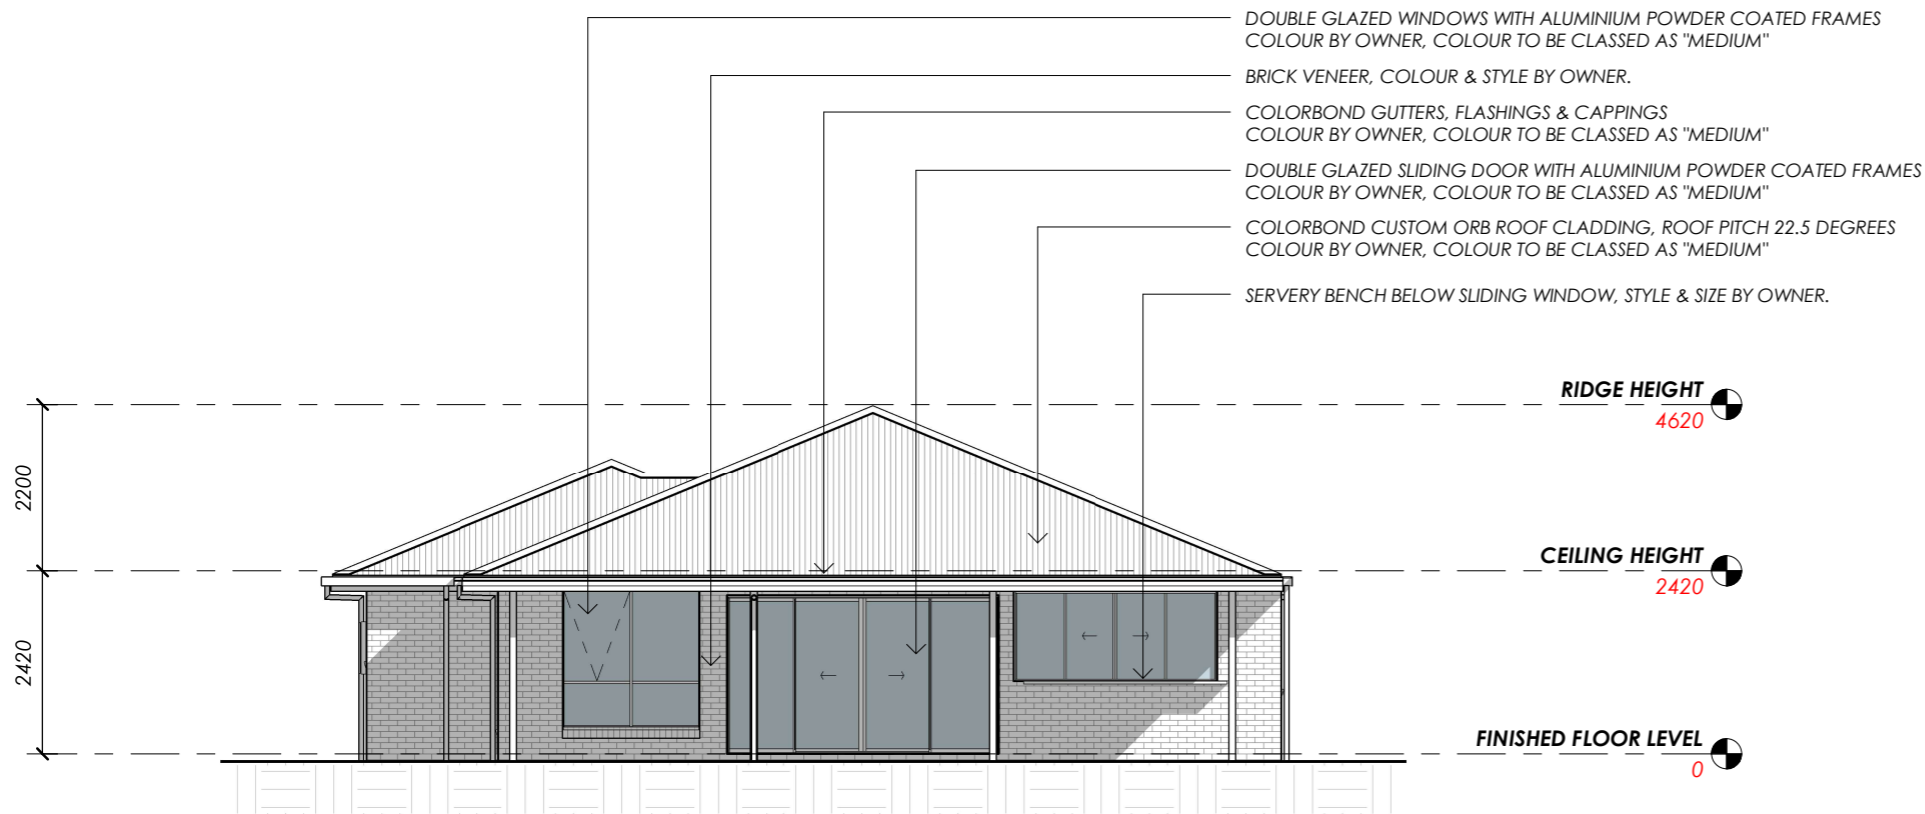

NORTH ELEVATION

Scale 1 : 100

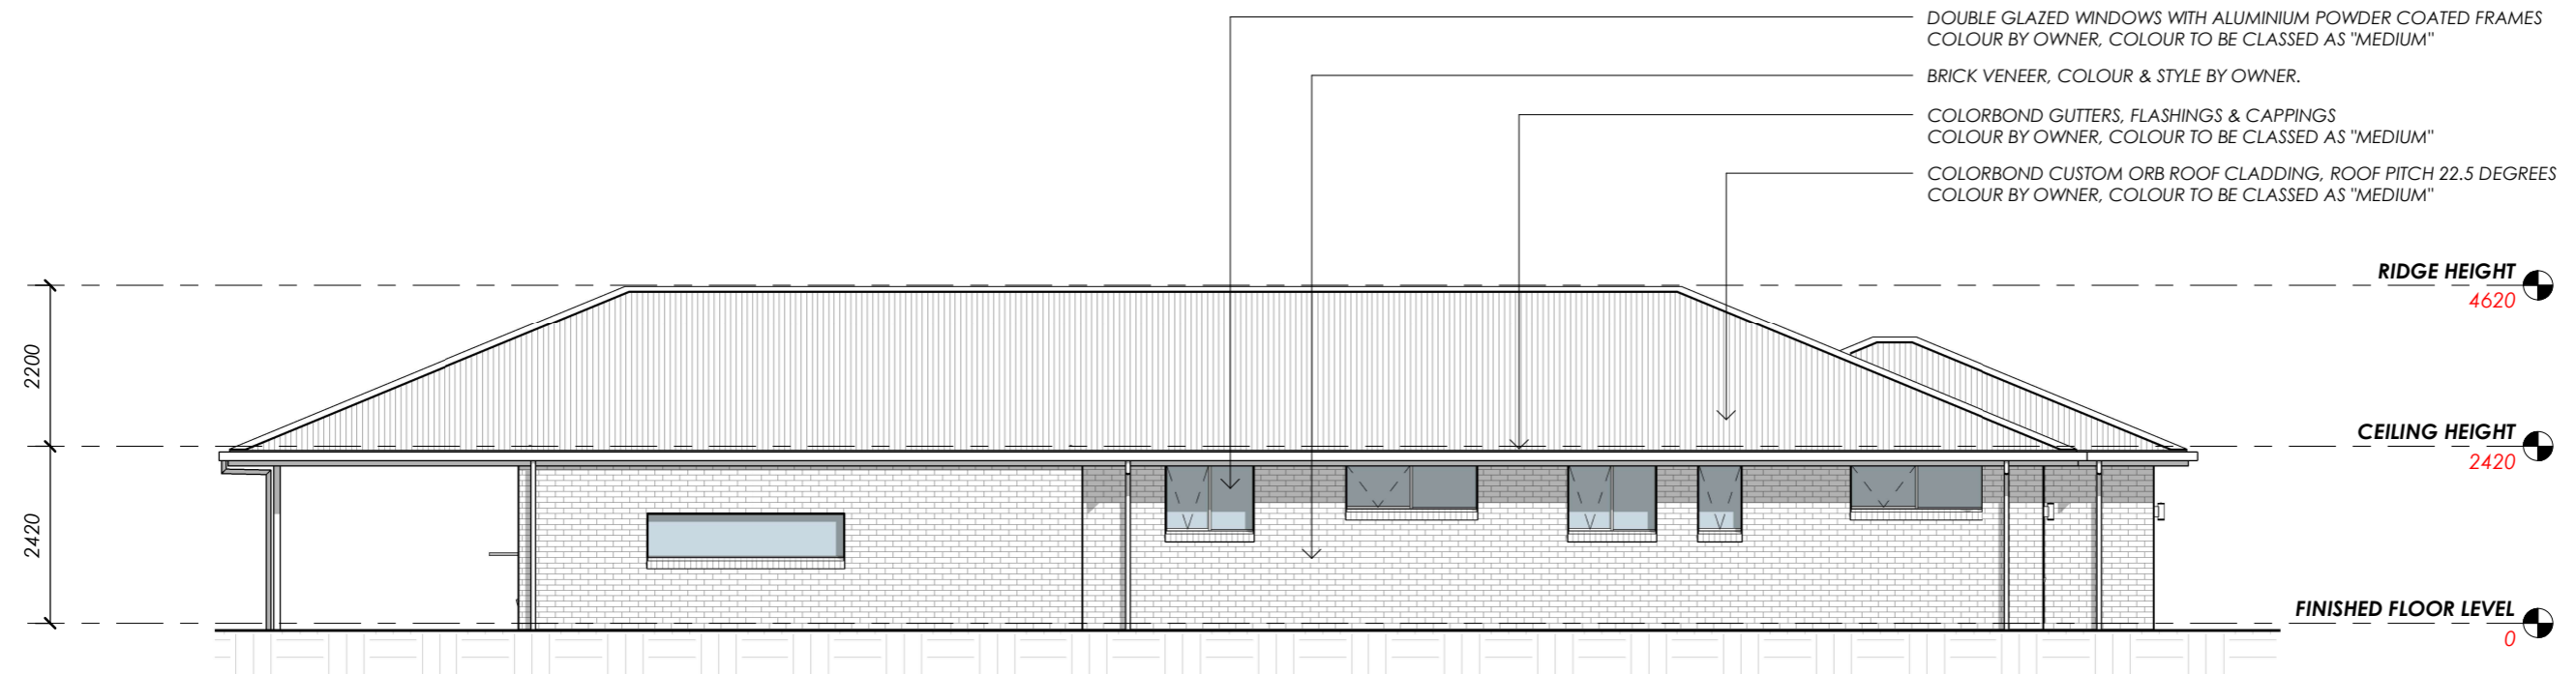

WEST ELEVATION

Scale 1 : 100



*out plan, out build,
out last*

www.platinumproconstruction.com.au

Phone
0429 123 475

Address
PO Box 2090, Spreyton Tasmania 7310

Email
sam@platinumproconstruction.com.au

©COPYRIGHT These drawings and designs and the copyright there of are the property of Platinum Pro Constructions and must not be used, retained or copied without the written permission of Platinum Pro Constructions

Spec Home Name
PROPOSED RESIDENCE

Floor Area
229m2 (25 SQUARES)

(Scale 1:100 - A3 Sheet)

Sheet Title

ELEVATIONS 2 OF 2

Drawn

NJB

Issue Date

28/06/18

Revision

A

Sheet Number

A103

/A119



platinum pro
construction

*out plan, out build,
out last*

FLOOR AREA - 229m² (25 SQUARES)
ALFRESCO AREA - 36m² (3.9 SQUARES)

OVERALL WIDTH - 12095mm
OVERALL LENGTH - 25830mm

VINYL
FLOOR AREA APPROX - 83m²
5mm SELECTED VINYL PLANK FLOORING



CARPET
FLOOR AREA APPROX - 55m²
SELECTED CARPET AND UNDERLAY

TILES
FLOOR AREA APPROX - 26m²
SELECTED TILES, GROUT, SEALANT, TRIMS
SEALED PRIOR WITH A WATERPROOF
MEMBRANE SYSTEM

CONCRETE
FLOOR AREA APPROX - 38m²
NO SURFACE FINISH REQUIRED.

EX-AG CONC
FLOOR AREA APPROX - 17m²
EXPOSED AGREGATE CONCRETE
FINISH BY OWNER.

SKIRTING 66x18 PRE PRIMED BEVELLED
SKIRTINGBOARD, PAINT TO FINISH.

 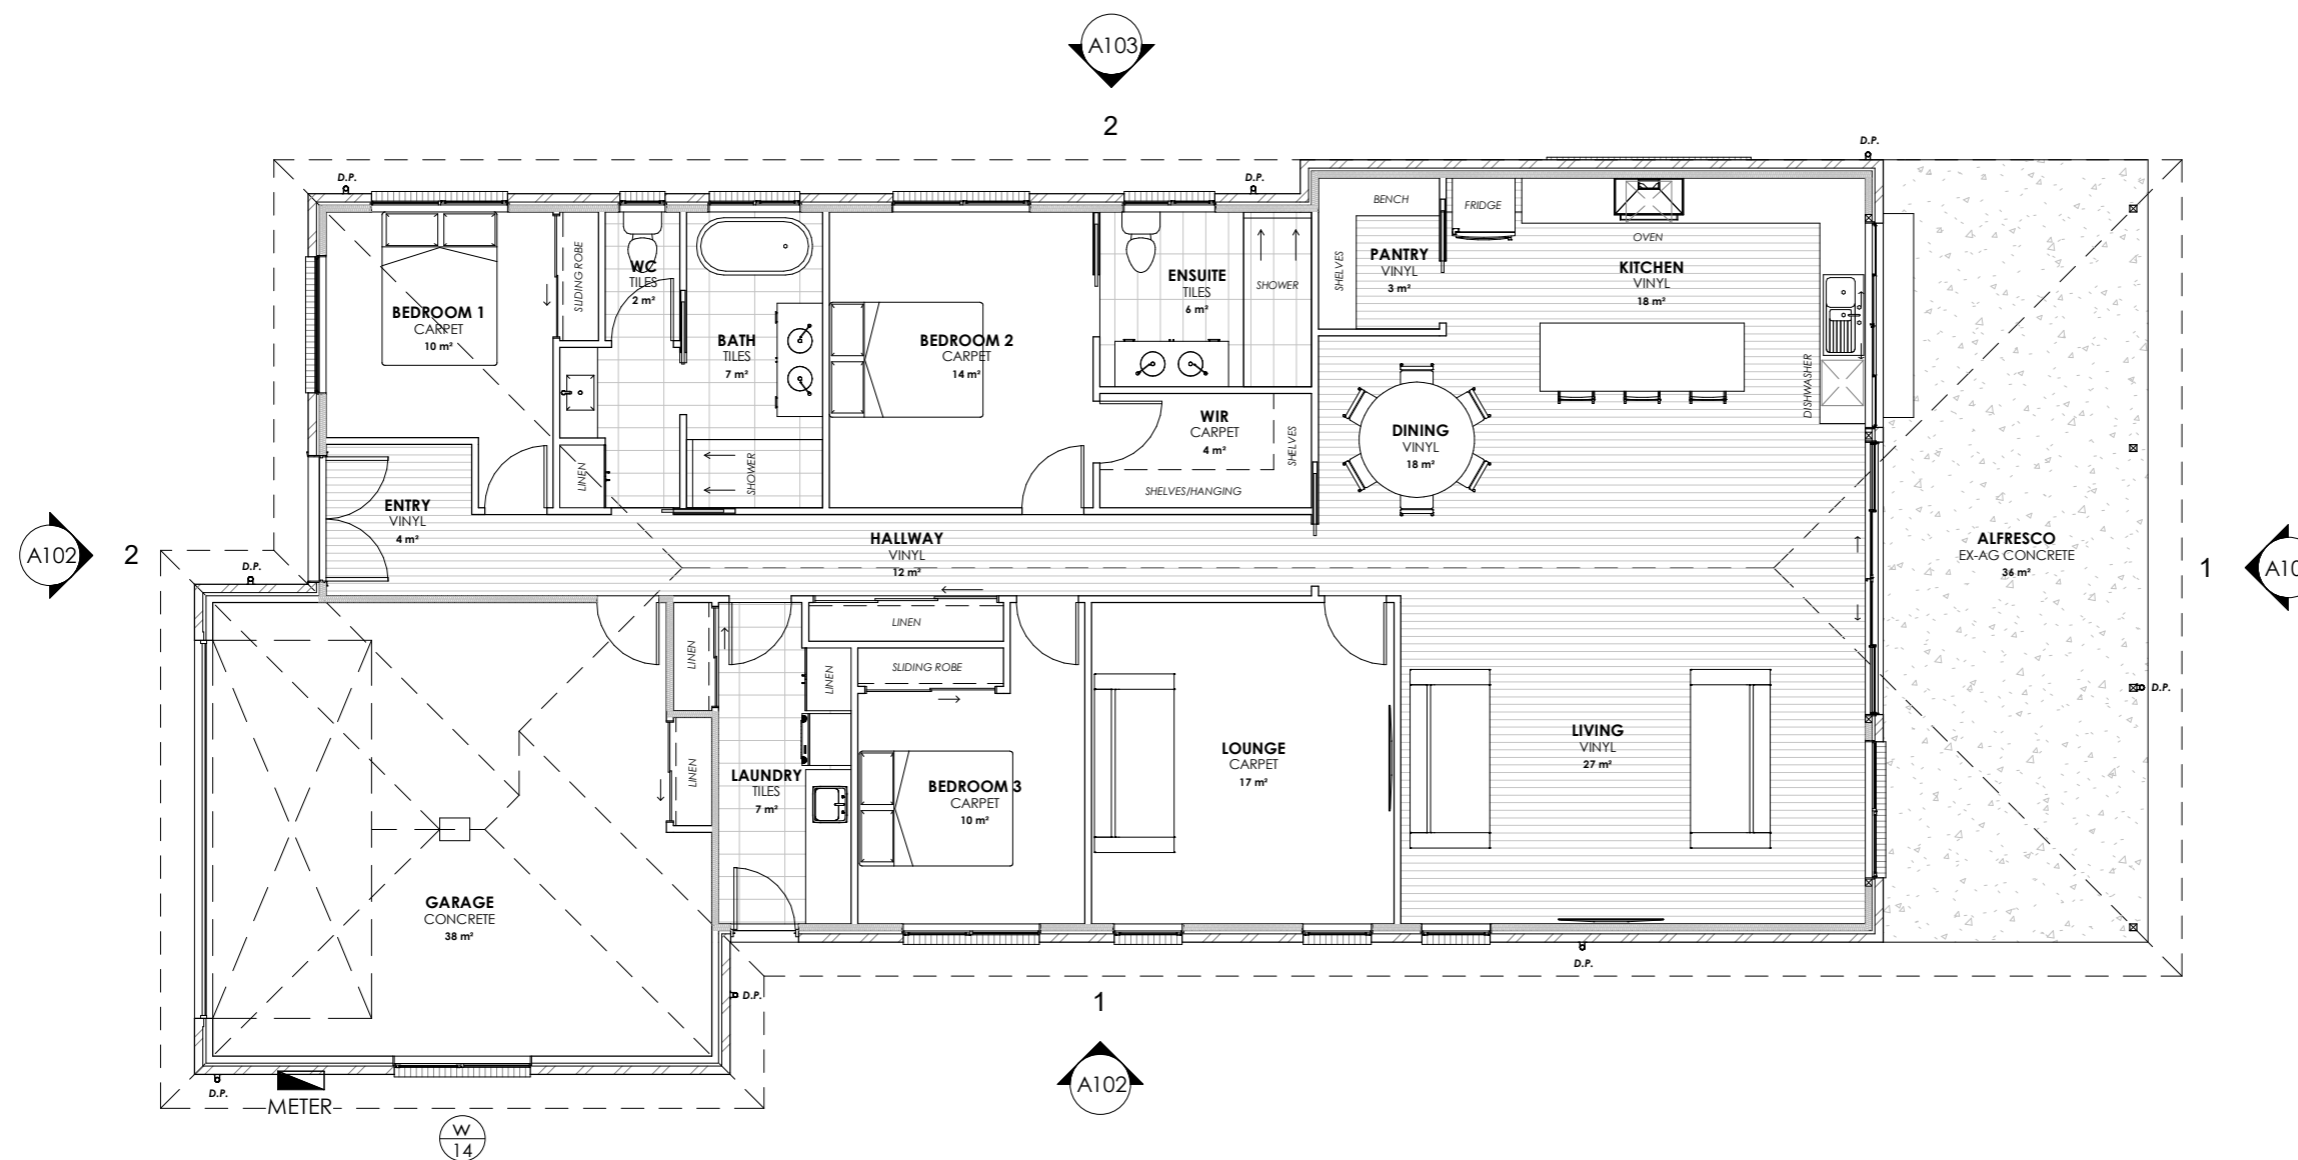

FLOOR PLAN
Scale 1 : 100



*out plan, out build,
out last*

www.platinumproconstruction.com.au

Phone
0429 123 475

Address
PO Box 2090, Spreyton Tasmania 7310

Email
sam@platinumproconstruction.com.au

©COPYRIGHT These drawings and designs and the copyright there of are the property of Platinum Pro Constructions and must not be used, retained or copied without the written permission of Platinum Pro Constructions

Spec Home Name
PROPOSED RESIDENCE

Floor Area
229m² (25 SQUARES)

(Scale 1:100 - A3 Sheet)

Sheet Title
FLOOR PLAN

Drawn
NJB

Issue Date
28/06/18

Revision
A

Sheet Number
A106
/A119