





platinum pro
construction

*Out plan, out build,
out last*

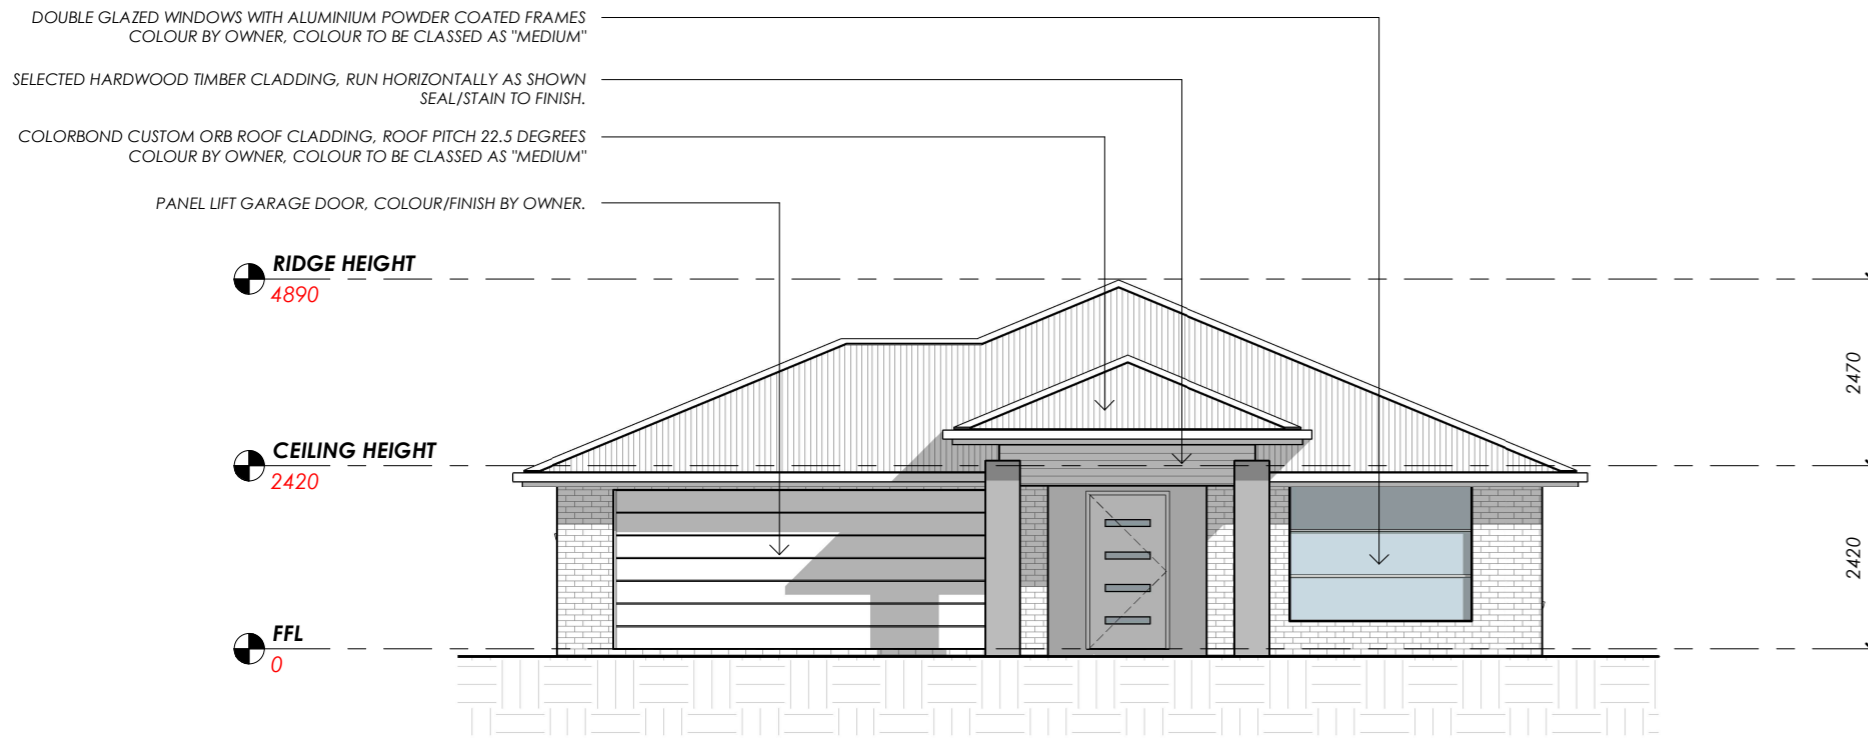


NORTH ELEVATION

Scale 1 : 100

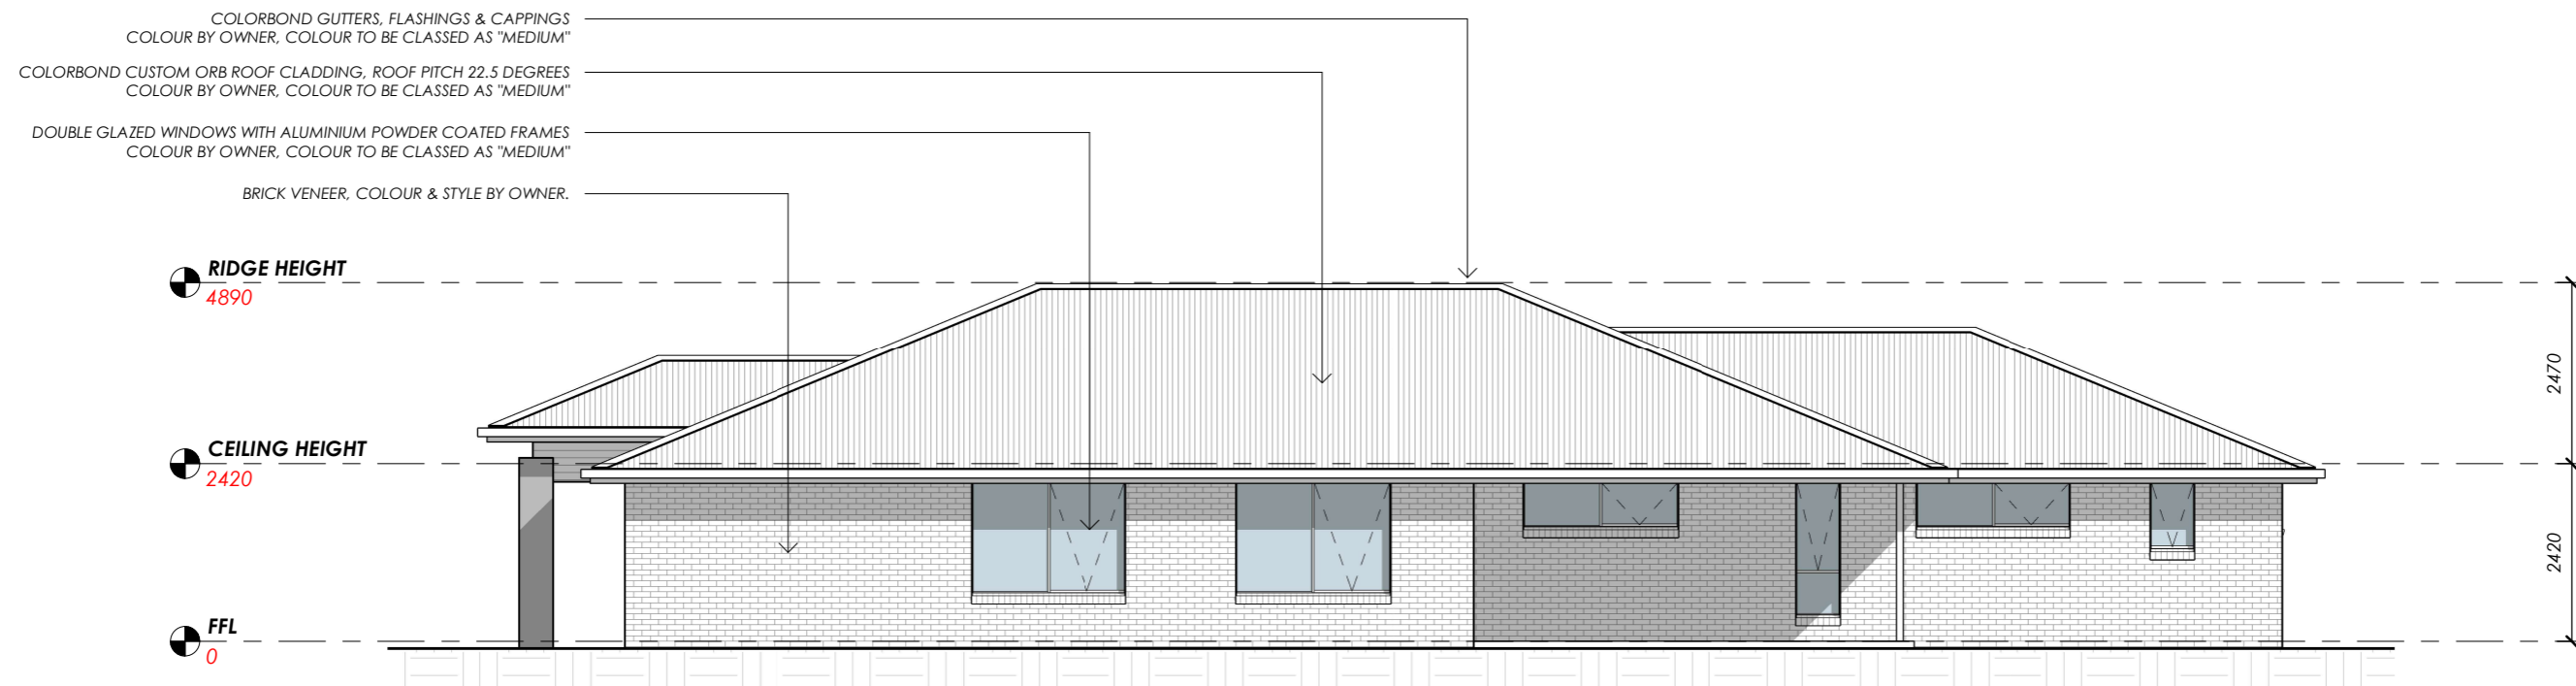

WEST ELEVATION


Scale 1 : 100

 <p><i>Out plan, out build, out last</i></p> <p>www.platinumproconstruction.com.au</p> <p>Phone 0429 123 475</p> <p>Address PO Box 2090, Spreyton Tasmania 7310</p> <p>Email sam@platinumproconstruction.com.au</p>	<p>©COPYRIGHT These drawings and designs and the copyright there of are the property of Platinum Pro Constructions and must not be used, retained or copied without the written permission of Platinum Pro Constructions</p>	<p>Spec Home Name PROPOSED RESIDENCE</p> <p>Floor Area 232m² (25 SQUARES)</p> <p>(Scale 1:100 - A3 Sheet)</p>	<p>Sheet Title ELEVATIONS 1 OF 2</p> <p>Drawn: NJB Issue Date: 11/06/19 Revision: A</p>	<p>Sheet Number A102 /A123</p>
---	---	---	---	-----------------------------------------------




platinum pro
construction

*out plan, out build,
out last*

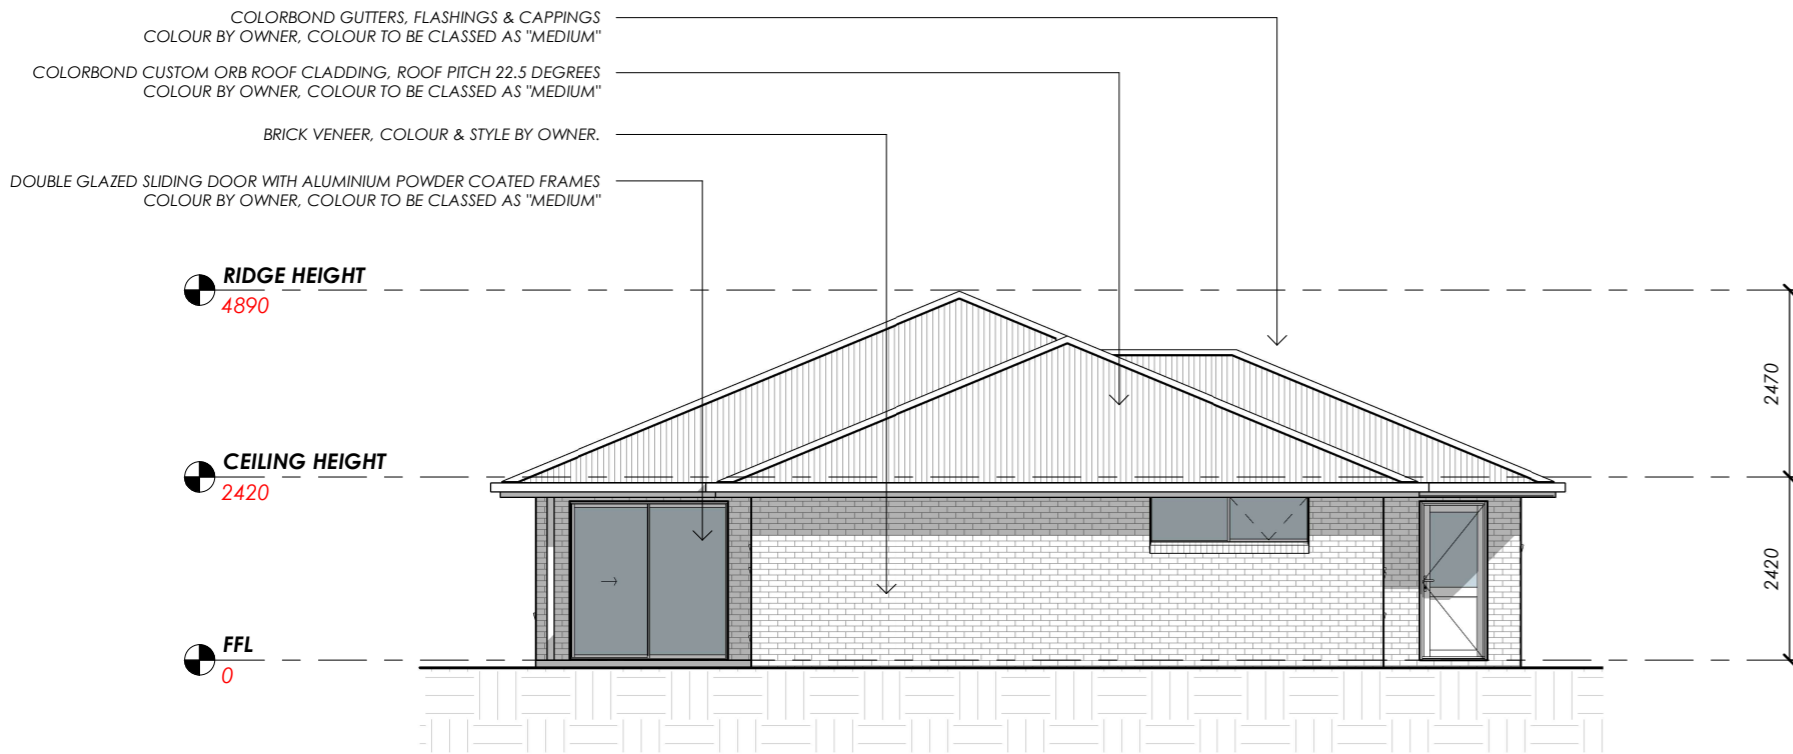

SOUTH ELEVATION

Scale 1 : 100

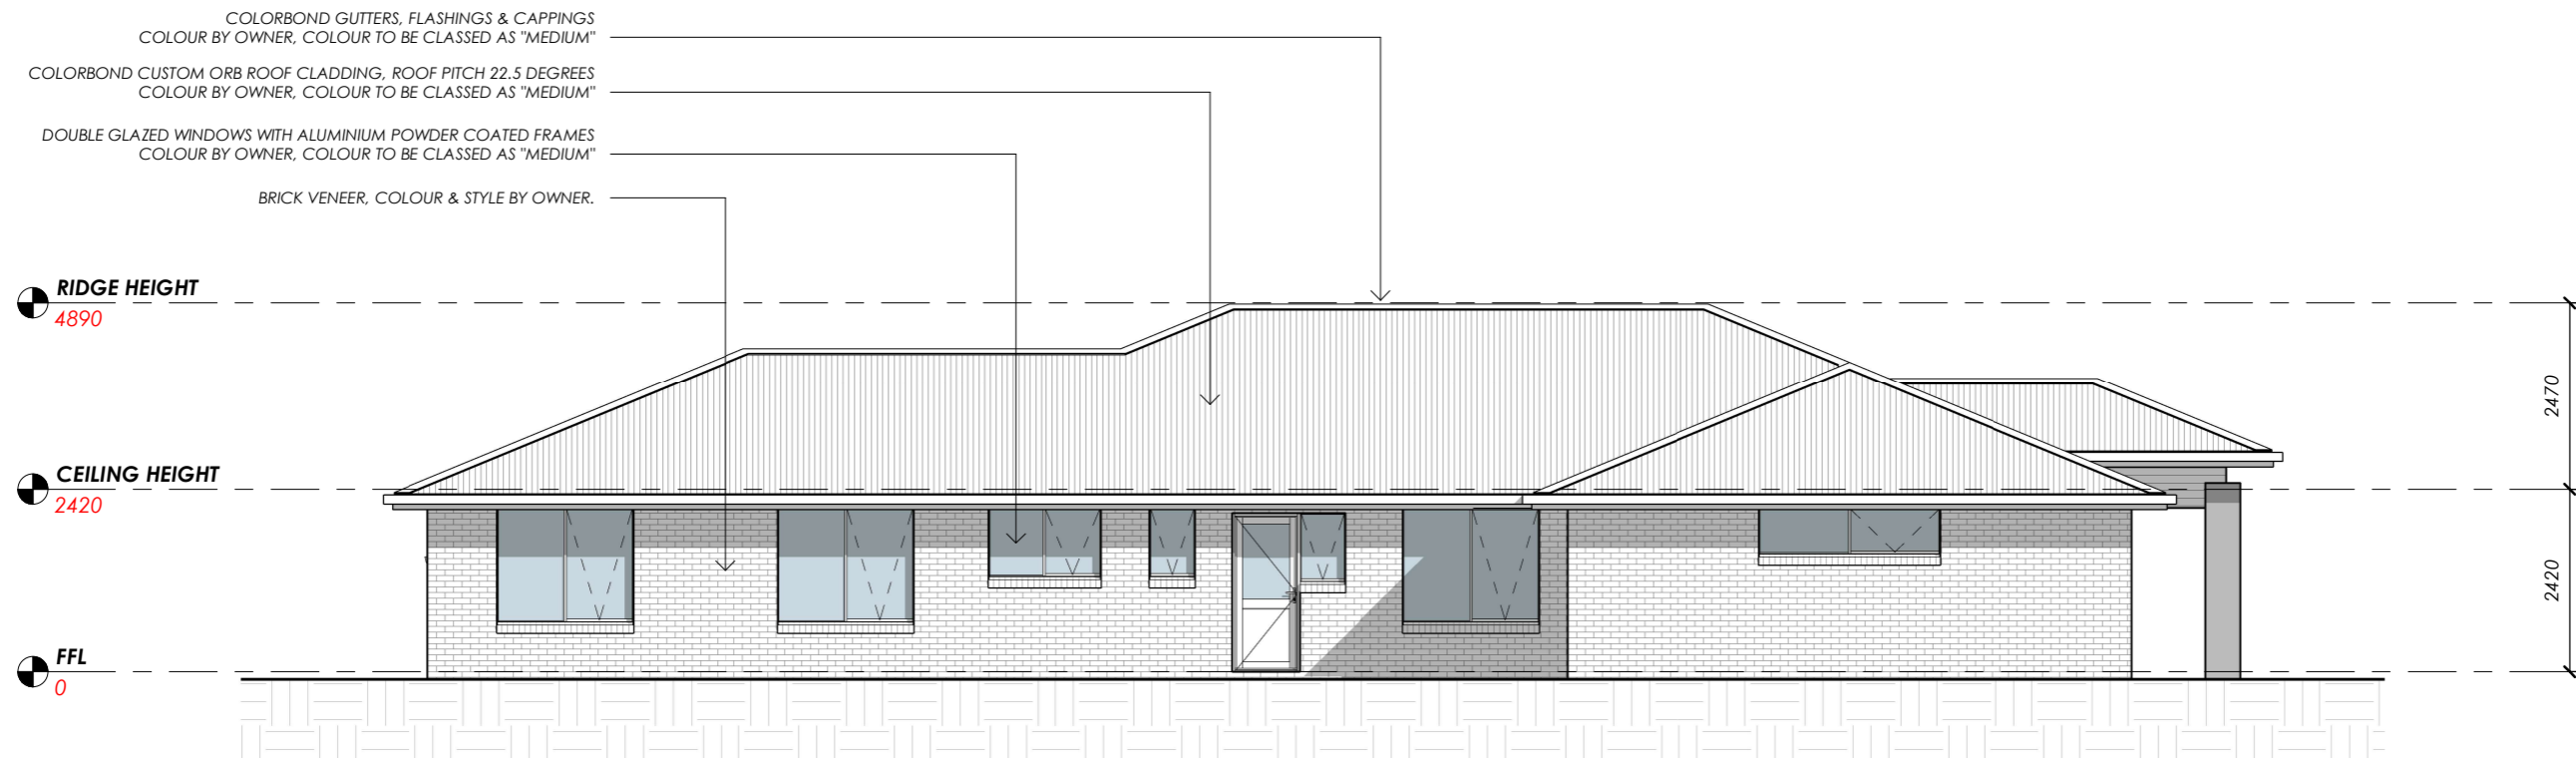

EAST ELEVATION

Scale 1 : 100

	<p><i>out plan, out build, out last</i></p> <p>Phone 0429 123 475</p> <p>Address PO Box 2090, Spreyton Tasmania 7310</p> <p>Email sam@platinumproconstruction.com.au</p>	<p>©COPYRIGHT These drawings and designs and the copyright there of are the property of Platinum Pro Constructions and must not be used, retained or copied without the written permission of Platinum Pro Constructions</p>	<p>Spec Home Name PROPOSED RESIDENCE</p> <p>Floor Area 232m2 (25 SQUARES)</p> <p>(Scale 1:100 - A3 Sheet)</p>	<p>Sheet Title ELEVATIONS 2 OF 2</p> <p>Drawn NJB</p> <p>Issue Date 11/06/19</p> <p>Revision A</p>	<p>Sheet Number A103</p> <p>/A123</p>
--	---	---	---	---	--------------------------------------------------



platinum pro
construction

*Out plan, out build,
out last*

FLOOR AREA - 232m² (25 SQUARES)
ALFRESCO AREA - 17m² (1.8 SQUARES)

OVERALL WIDTH - 13020mm
OVERALL LENGTH - 22580mm



VINYL
FLOOR AREA APPROX - 68m²
5mm SELECTED VINYL PLANK FLOORING

CARPET
FLOOR AREA APPROX - 81m²
SELECTED CARPET AND UNDERLAY

TILES
FLOOR AREA APPROX - 21m²
SELECTED TILES, GROUT, SEALANT, TRIMS
SEALED PRIOR WITH A WATERPROOF
MEMBRANE SYSTEM

CONCRETE
FLOOR AREA APPROX - 42m²
NO SURFACE FINISH REQUIRED.

SKIRTING 66x18 PRE PRIMED BEVELLED
SKIRTINGBOARD, PAINT TO FINISH.

 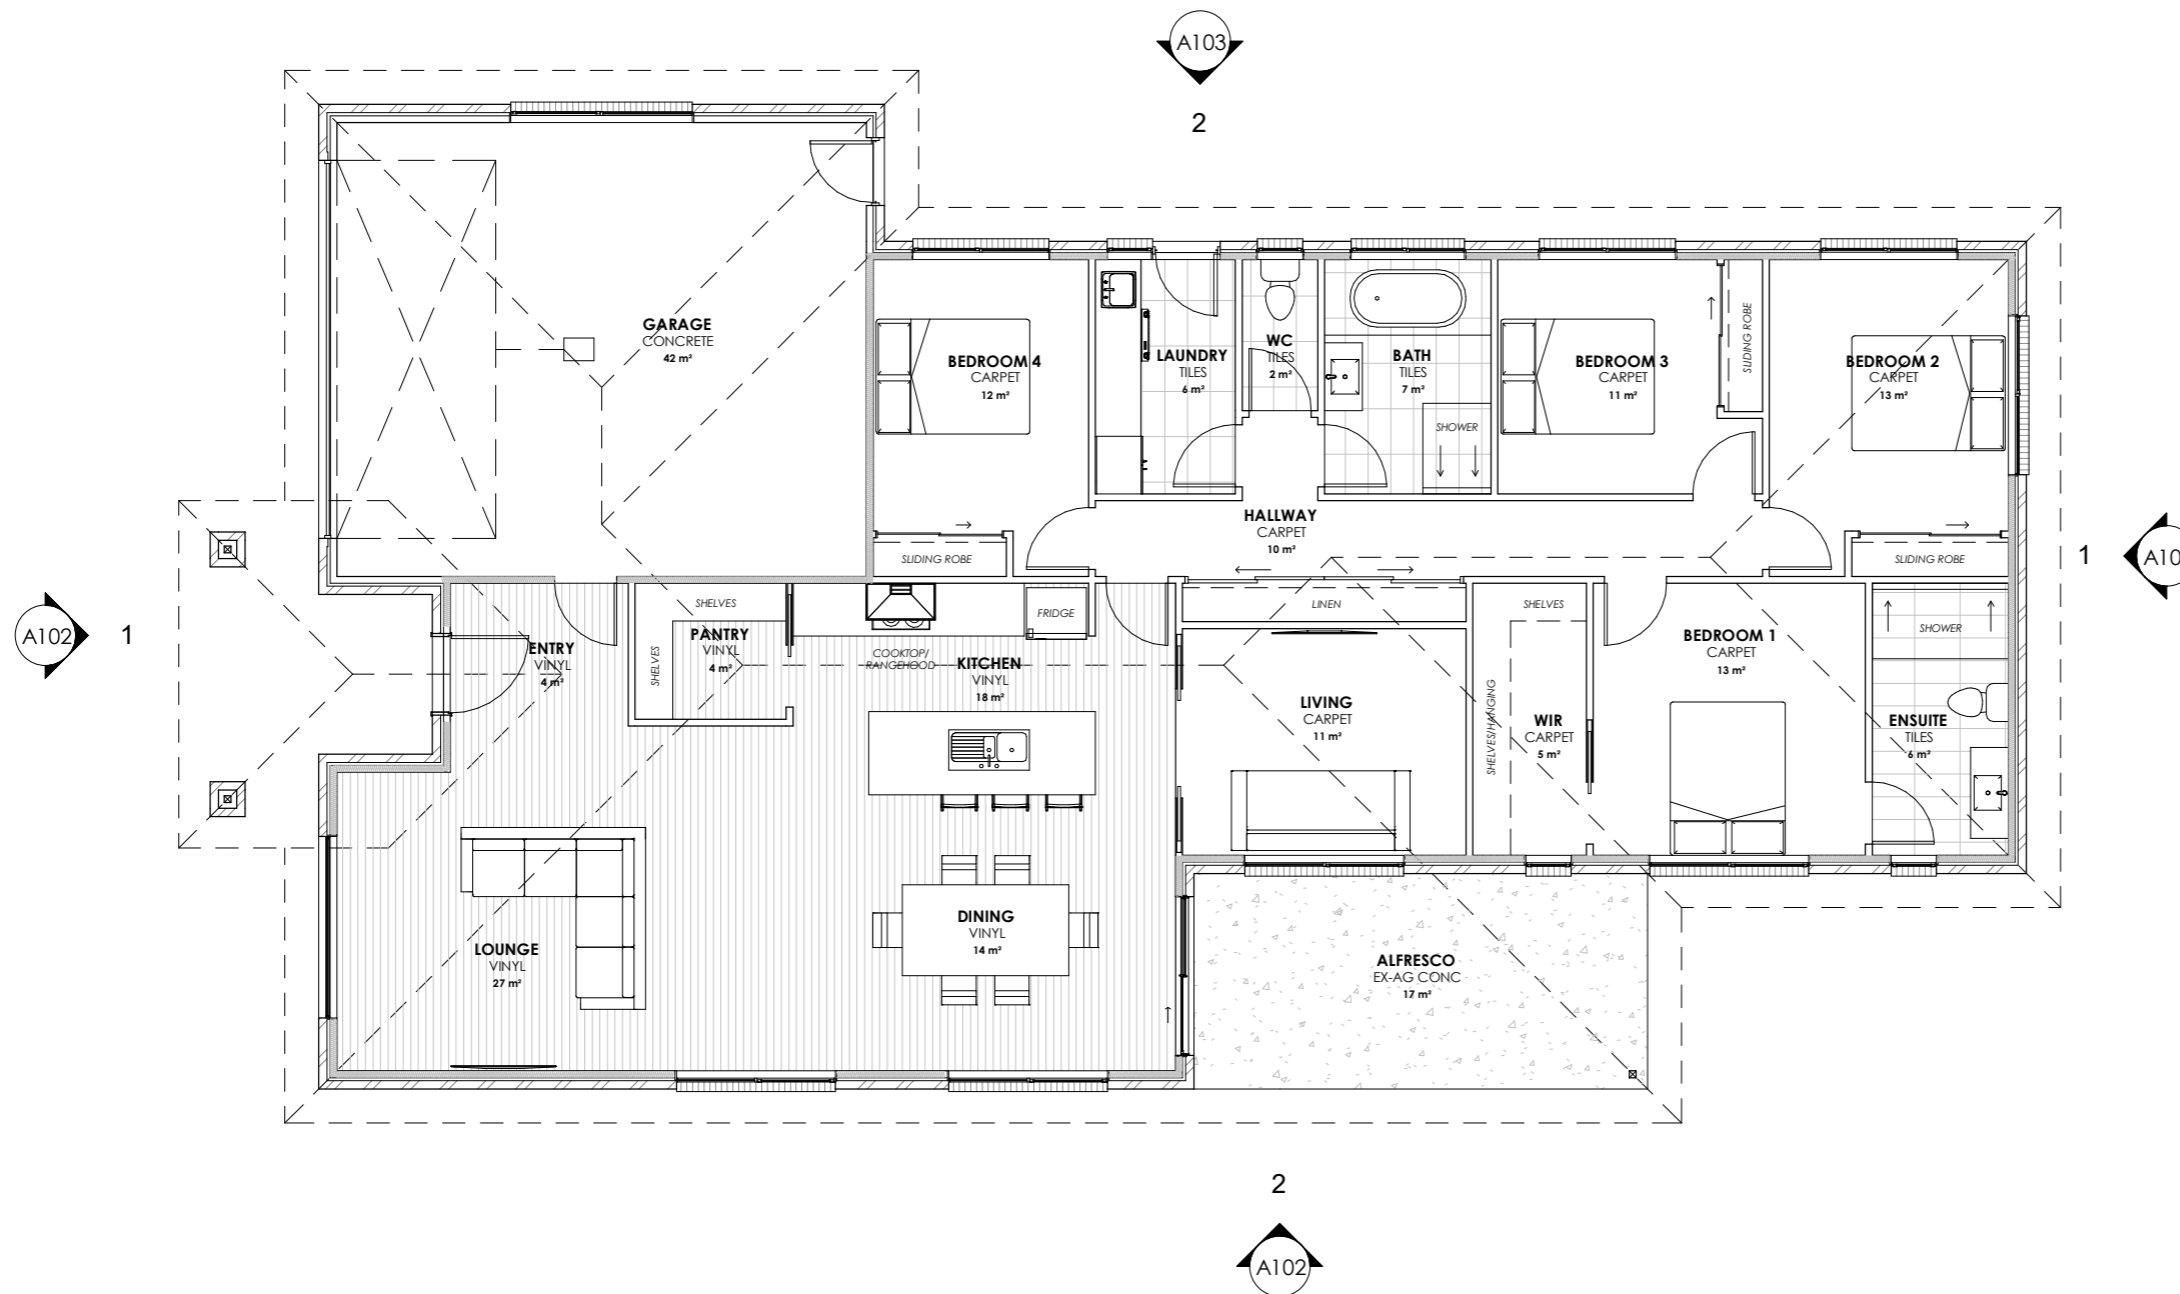

FLOOR PLAN
Scale 1 : 100



*Out plan, out build,
out last*

www.platinumproconstruction.com.au

Phone
0429 123 475

Address
PO Box 2090, Spreyton Tasmania 7310

Email
sam@platinumproconstruction.com.au

©COPYRIGHT These drawings and designs and the
copyright there of are the property of Platinum Pro
Constructions and must not be used, retained or copied
without the written permission of Platinum Pro Constructions

Spec Home Name
PROPOSED RESIDENCE

Floor Area
232m² (25 SQUARES)

(Scale 1:100 - A3 Sheet)

Sheet Title

FLOOR PLAN

Drawn

NJB

Issue Date

11/06/19

Revision

A

Sheet Number

A104

/A123